


**MAIN FLOOR PLAN**

MAIN FLOOR AREA 1015 SQFT  
2-CAR GARAGE AREA 440 SQFT

**MAIN FLOOR PLAN**


MAIN FLOOR AREA 1015 SQFT  
2-CAR GARAGE AREA 440 SQFT

Symbol	Type	Size	Header Ht.
(A)	68W	68X0	6'-8"
(B)	68W	30X0	
(C)	68W	50X0	
(D)	Flare	50X0	
(E)	68W	50X0	
(F)	68W	50X0	
(G)	Single Wing	30X0	
(H)	68W	40X0	

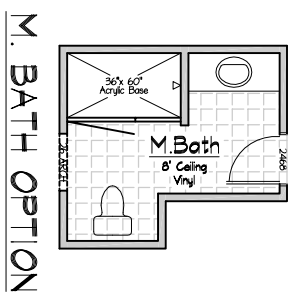

**"EXECUTIVE TWIN"**

SCALE: 1/4" = 1'-0" Drawn - WMK	DESIGNER: <b>PRECISION DRAFTING LLC</b> 3376 MAMMOTH COURT, WELLINGTON, COLORADO, 80549 PHONE: (970) 568-0799 FAX: (970) 568-9575 EMAIL: predes@hotmail.com	BUILDER: <b>MONUMENT HOMEBUILDERS</b>	PROJECT TITLE: EXECUTIVE TWIN SAW GRASS/MOON SHADOW/COPPER RIDGE SUBDIVISIONS GILLETTE, WYOMING
	DATE: MARCH, 2010 FILE NAME: EXECUTIVE/TWIN PROJECT NUMBER: 1115-01-10 SHEET NO. 2.1		

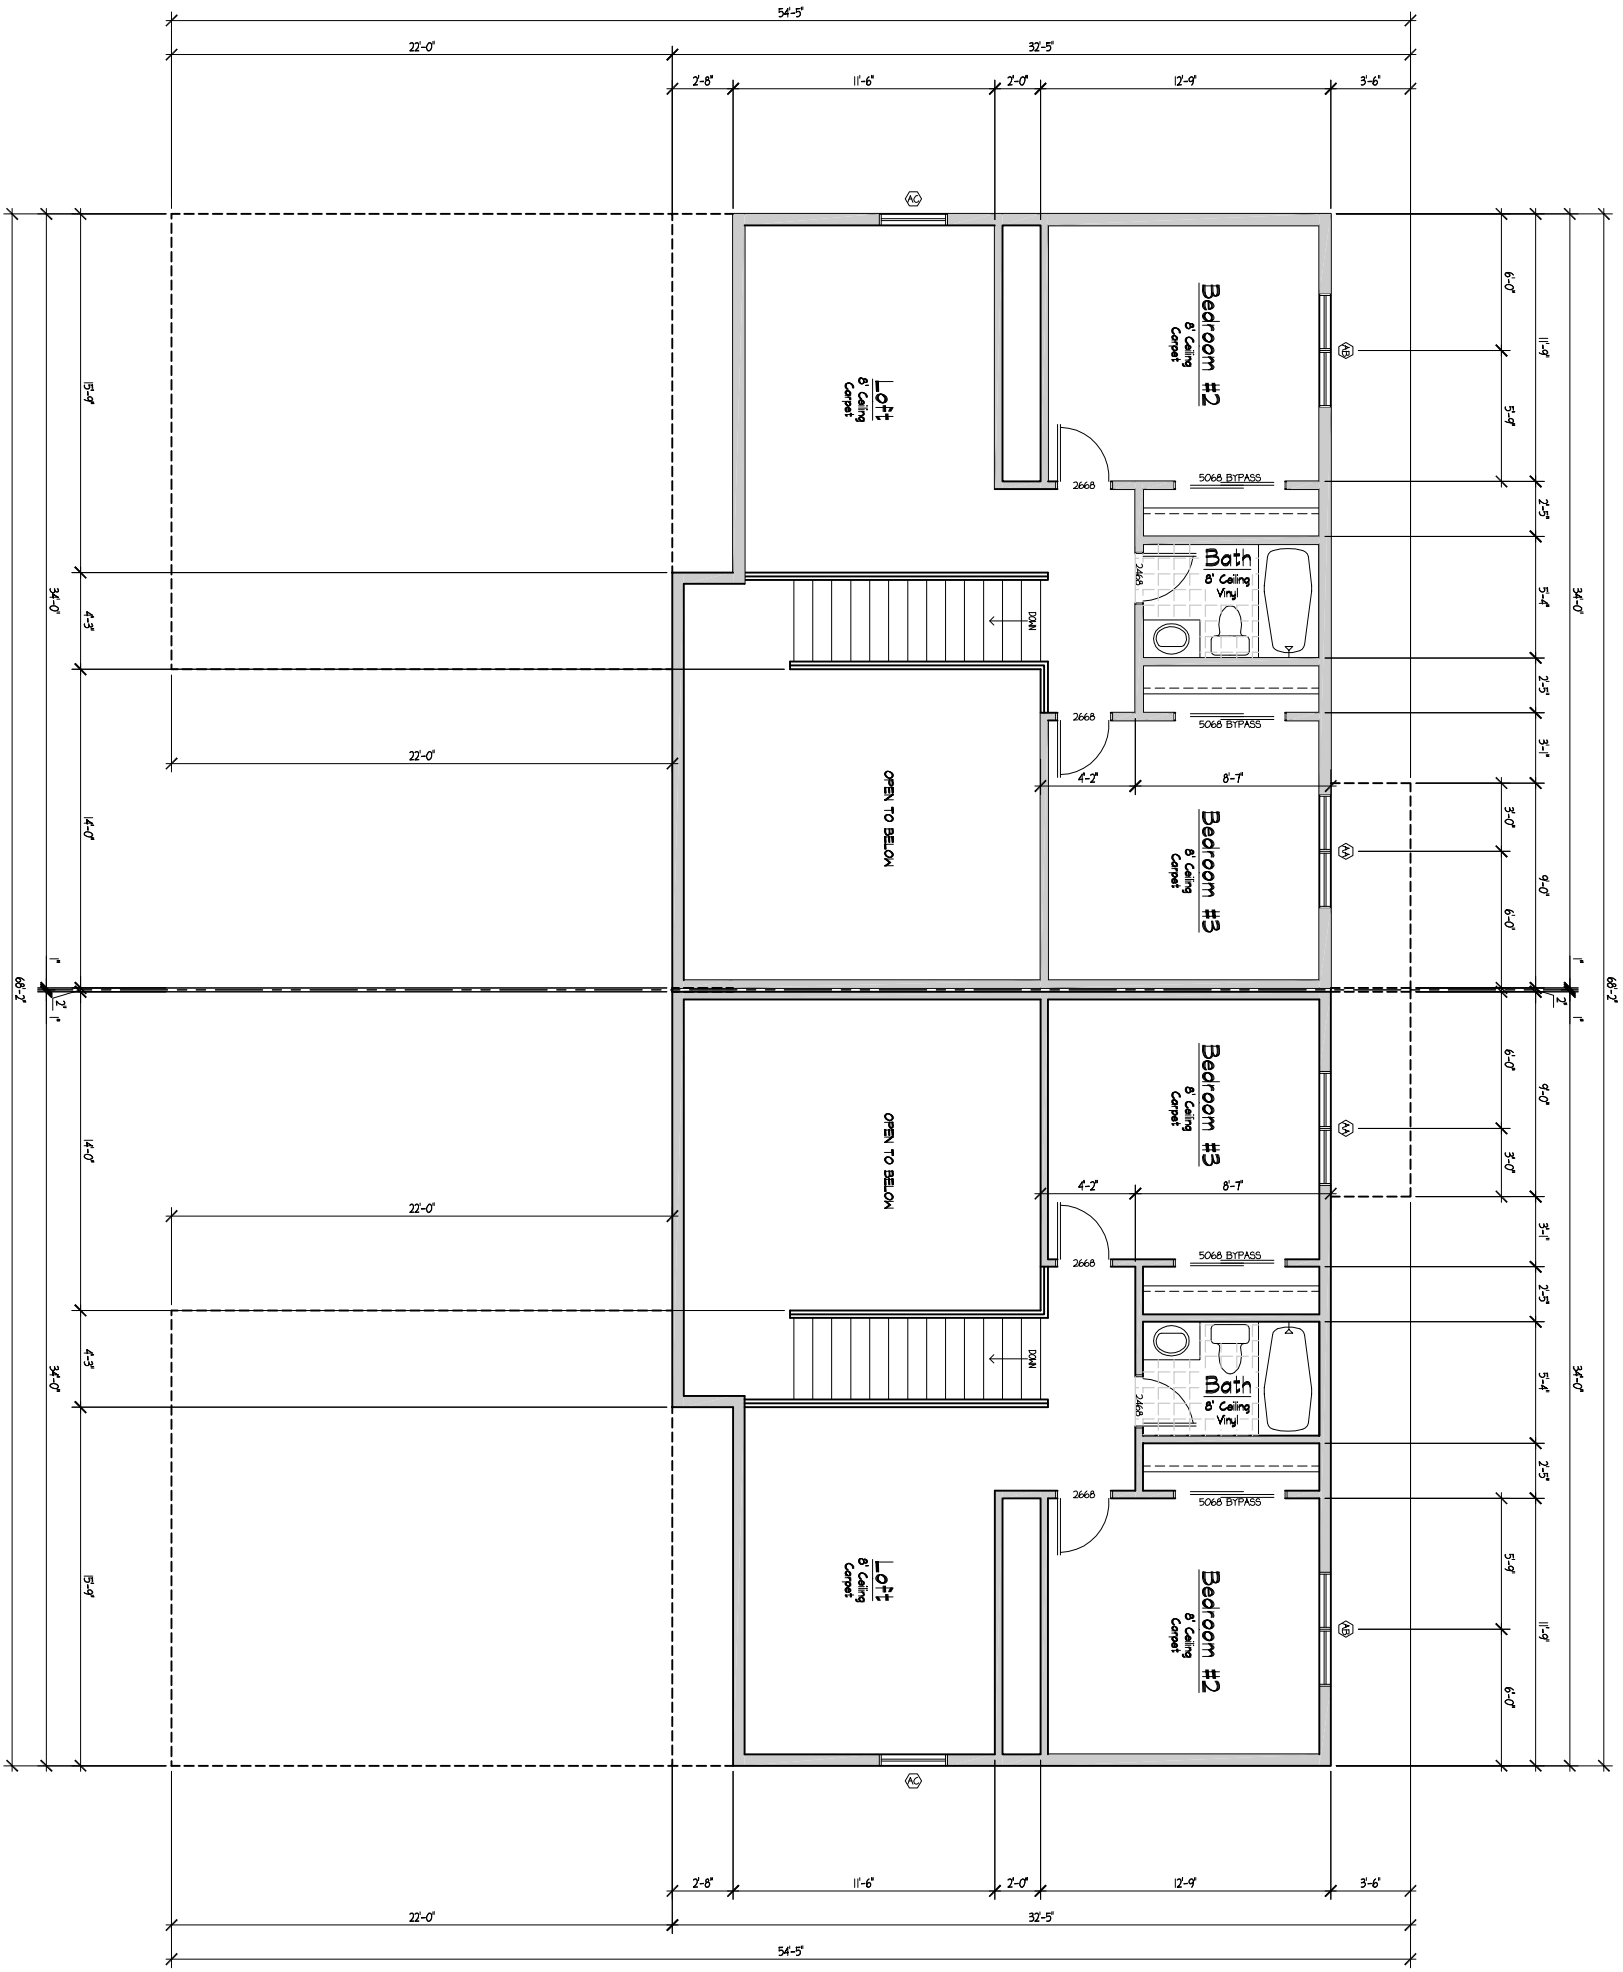

Window Schedule			
Symbol	Type	Size	Header Ht.
(A)	68W	68X0	6'-8"
(B)	68W	30X0	
(C)	68W	50X0	
(D)	Flare	50X0	
(E)	68W	50X0	
(F)	68W	50X0	
(G)	Single Wing	30X0	
(H)	68W	40X0	
(I)	68W	40X0	

**SECOND FLOOR PLAN**


SECOND FLOOR AREA 650 SQFT

**SECOND FLOOR PLAN**

SECOND FLOOR AREA 650 SQFT

*"EXECUTIVE TWIN"*

SCALE: 1/4" = 1'-0" Drawn - WMK	DATE: MARCH, 2010 FILE NAME: EXECUTIVE/TWIN	DESIGNER: <b>PRECISION DRAFTING LLC</b> 3376 MAMMOTH COURT, WELLINGTON, COLORADO, 80549 PHONE: (970) 568-0799 FAX: (970) 568-9575 EMAIL: predes@hotmail.com	BUILDER: <b>MONUMENT HOMEBUILDERS</b>	PROJECT TITLE: EXECUTIVE TWIN SAW GRASS/MOON SHADOW/COPPER RIDGE SUBDIVISIONS GILLETTE, WYOMING
SHEET NO. 10 <b>22</b>	PROJECT NUMBER: 1115-01-10			

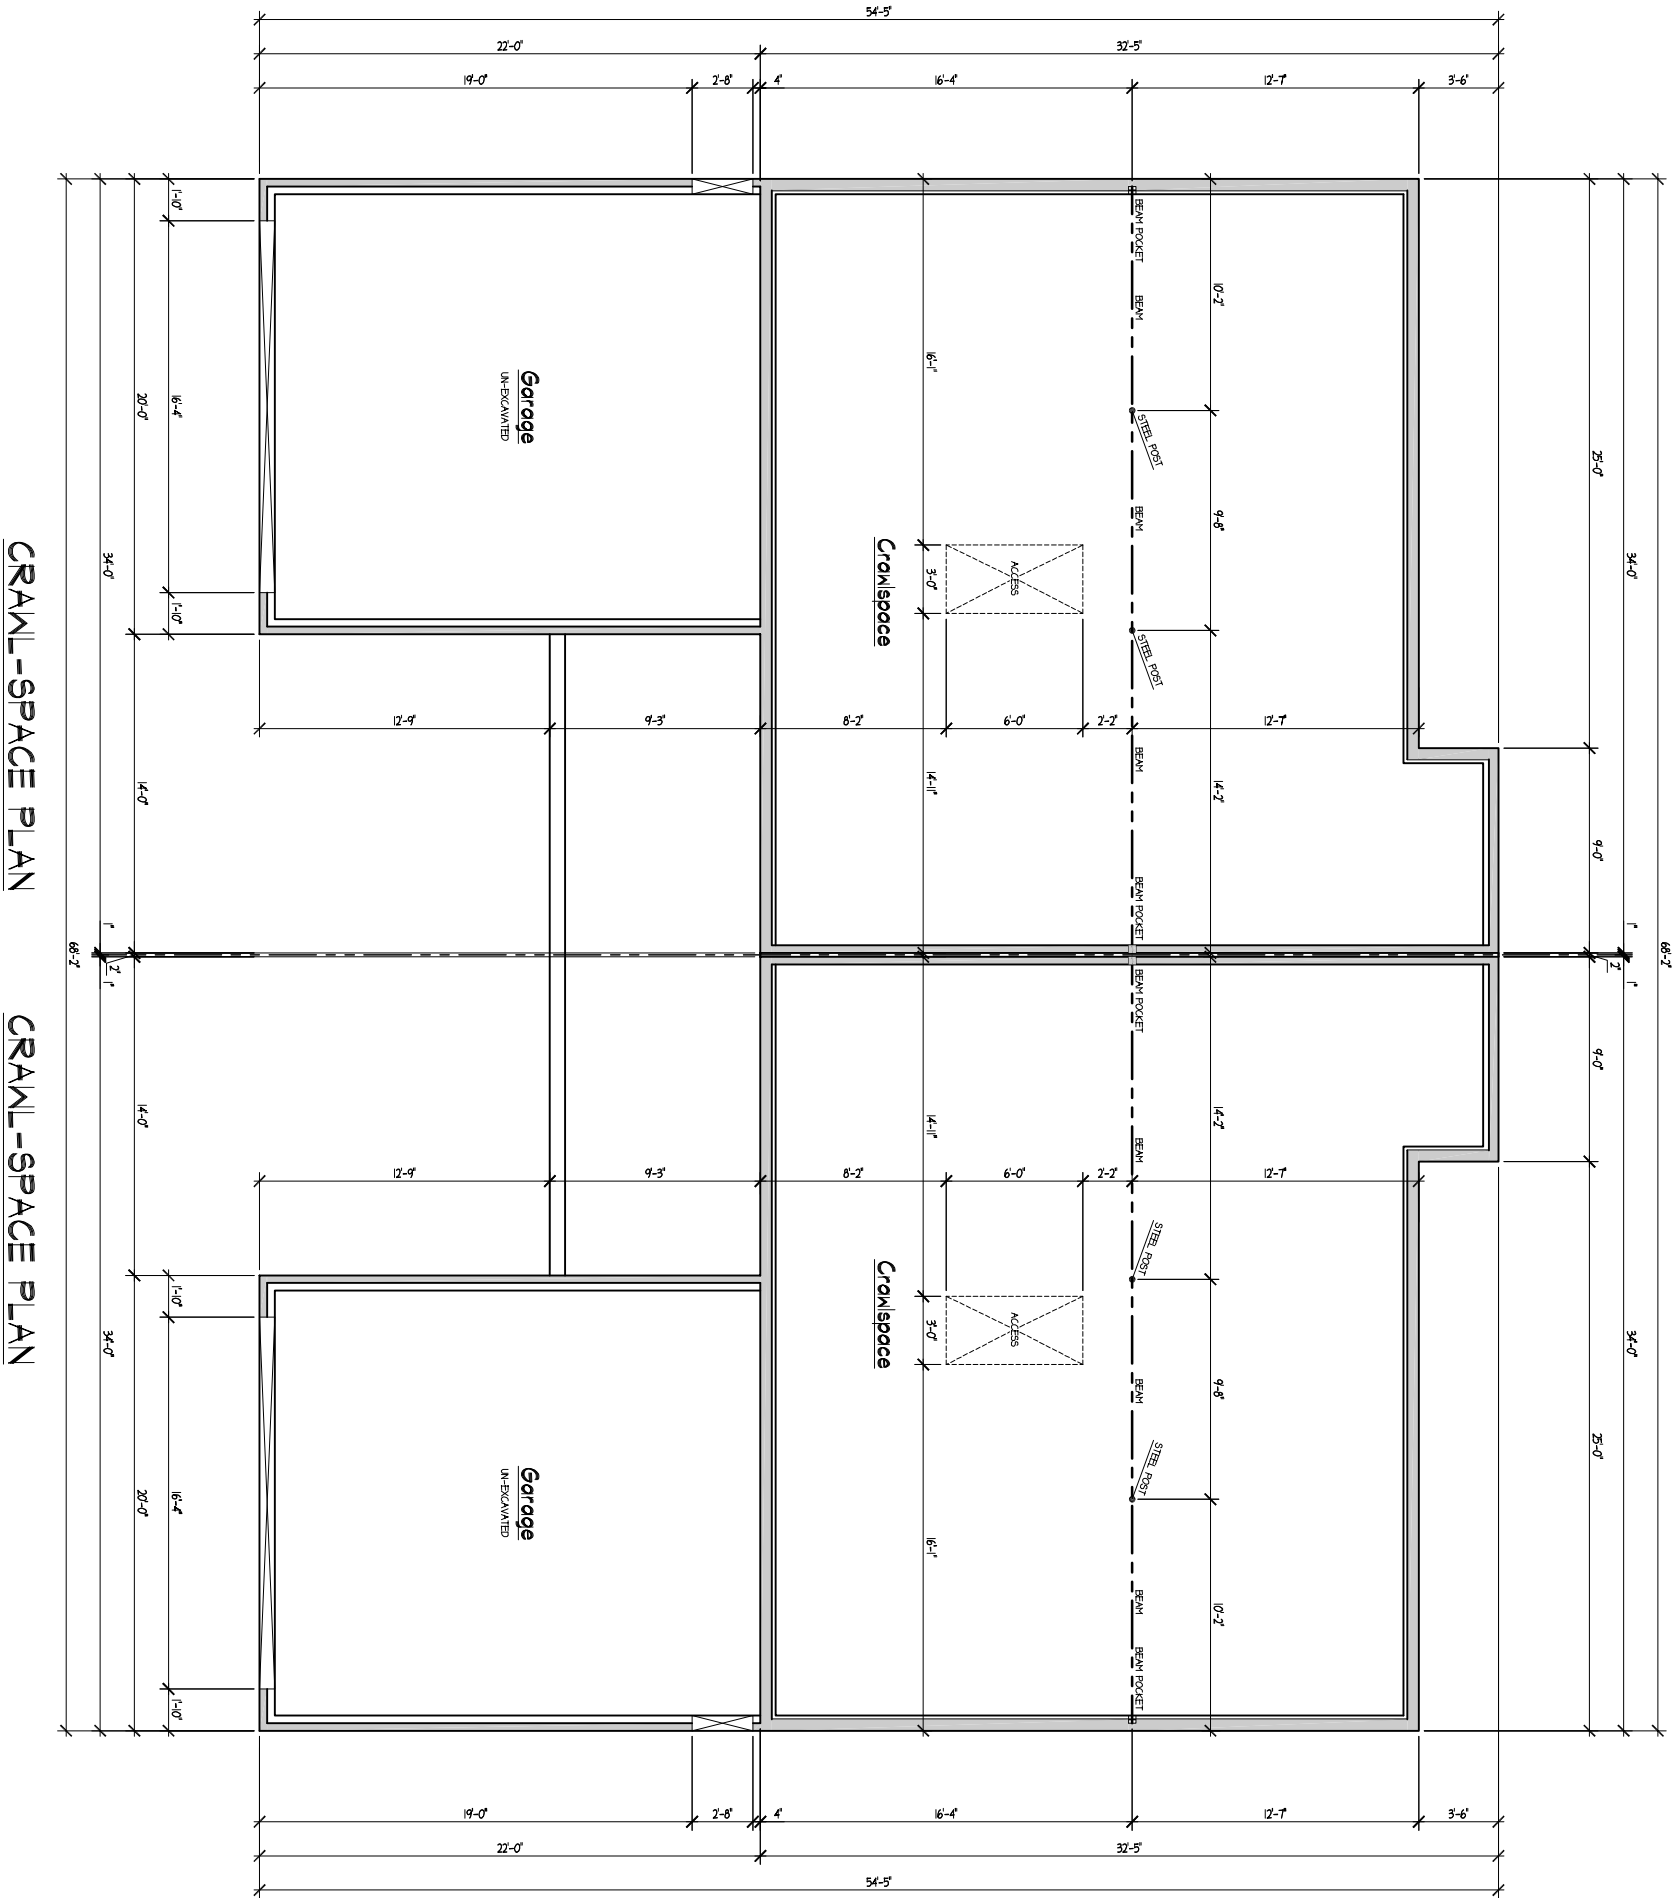


CRWL-SPACE PLAN

CRWL-SPACE PLAN

"EXECUTIVE TWIN" - CRAWLSPACE

SHEET <b>2.3AC</b>	PROJECT NUMBER: 1115-01-10	FILE NAME: EXECUTIVE TWIN	DATE: MARCH, 2010	DRAWN BY: WMK	SCALE: 1/4" = 1'-0"	REVISIONS:	DESIGNER: <b>PRECISION DRAFTING LLC</b> 3376 MAMMOTH COURT, WELLINGTON, COLORADO, 80549 PHONE: (970) 568-0799 FAX: (970) 568-9575 EMAIL: predes@hotmail.com	BUILDER: <b>MONUMENT HOMEBUILDERS</b>	PROJECT TITLE: EXECUTIVE TWIN SAW GRASS/MOON SHADOW/COPPER RIDGE SUBDIVISIONS GILLETTE, WYOMING
	PROJECT TITLE: EXECUTIVE TWIN SAW GRASS/MOON SHADOW/COPPER RIDGE SUBDIVISIONS GILLETTE, WYOMING								

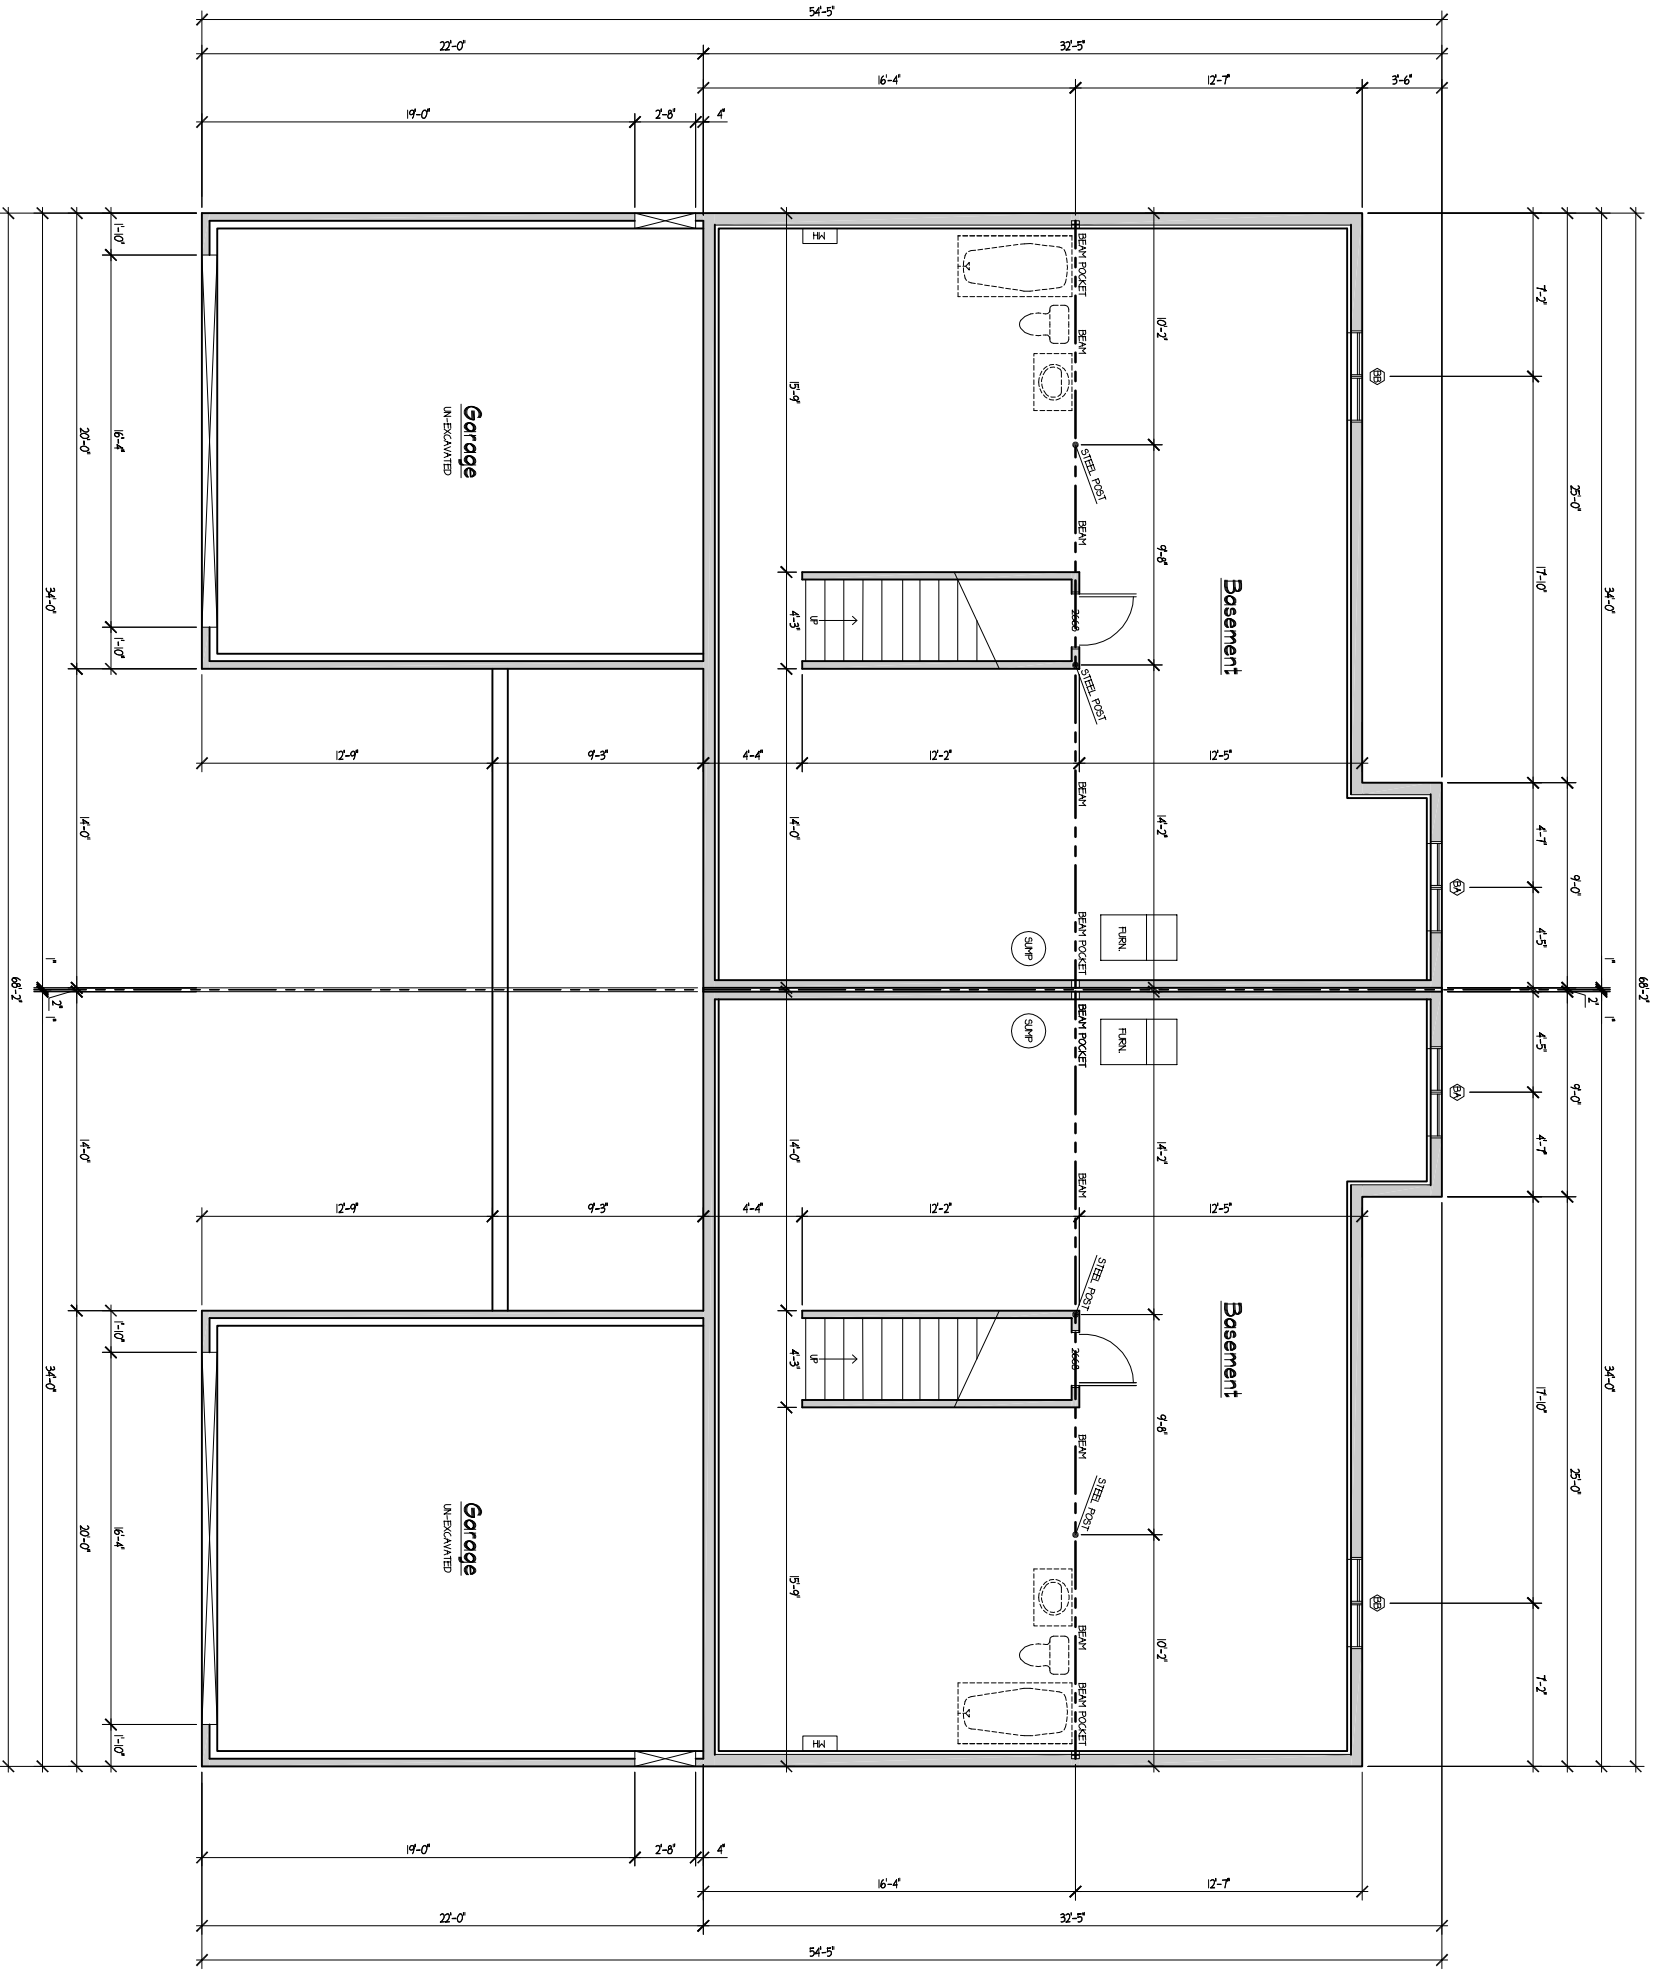

Window Schedule			
Symbol	Type	Size	Header Ht.
(A)	Glaze	64x40	6'-8"
(B)	Glaze	30x30	
(C)	Glaze	50x40	
(D)	Feature	50x30	
(E)	Glaze	50x40	
(F)	Glaze	50x40	
(G)	Single Hung	30x30	
(H)	Glaze	40x40	
(I)	Glaze	40x40	
(J)	Glaze	40x40	

BASEMENT FLOOR PLAN  
UNFINISHED BASEMENT AREA 993 SQFT

BASEMENT FLOOR PLAN  
UNFINISHED BASEMENT AREA 993 SQFT

"EXECUTIVE TWIN" - BASEMENT

SHEET NO. <b>2.3AB</b>	PROJECT NUMBER: 1115-01-10 EXECUTIVE TWIN	DESIGNER: <b>PRECISION DRAFTING LLC</b> 3376 MAMMOTH COURT, WELLINGTON, COLORADO, 80549 PHONE: (970) 568-0799 FAX: (970) 568-9575 EMAIL: predes@hotmail.com	BUILDER: <b>MONUMENT HOMEBUILDERS</b>	PROJECT TITLE: EXECUTIVE TWIN SAW GRASS/MOON SHADOW/COPPER RIDGE SUBDIVISIONS GILLETTE, WYOMING
	SCALE: 1/4" = 1'-0" DATE: MARCH, 2010 FILE NAME: EXECUTIVE TWIN	REVISIONS:	DRAWN: WMK	DATE: