


MAIN FLOOR PLAN
 MAIN FLOOR AREA 646 SQFT
 2-CAR GARAGE AREA 416 SQFT

MAIN FLOOR PLAN
 MAIN FLOOR AREA 1015 SQFT
 2-CAR GARAGE AREA 440 SQFT

Symbol	Type	Size	Header Ht.
(A)	6LW	40x10	6'-6"
(B)	6LW	60x10	
(C)	Sliding Door	50x8	
(D)	6LW	50x10	
(E)	6LW	30x30	
(F)	Single Hung	30x50	
(G)	Single Hung	30x50	
(H)	6LW	60x10	
(I)	6LW	40x10	
(J)	6LW	40x10	
(K)	Outrage or Transom	2000 or 3000	
(L)	6LW	40x10	
(M)	6LW	40x10	
(N)	6LW	50x10	
(O)	6LW	40x10	
(P)	6LW	40x10	

"MIDDLETON-A"

SCALE: 1/4" = 1'-0" Drawn - WMK DATE: MARCH, 2010 FILE NAME: MIDDLETONTH PROJECT NUMBER: 1115-01-10 SHEET NO. 2.1B	DESIGNER: PRECISION DRAFTING LLC 3376 MAMMOTH COURT, WELLINGTON, COLORADO, 80549 PHONE: (970) 568-0799 FAX: (970) 568-9575 EMAIL: predes@hotmail.com	BUILDER: MONUMENT HOMEBUILDERS	PROJECT TITLE: MIDDLETON TWIN HOME SAW GRASS/MOON SHADOW SUBDIVISIONS GILLETTE, WYOMING
---	---	--	--

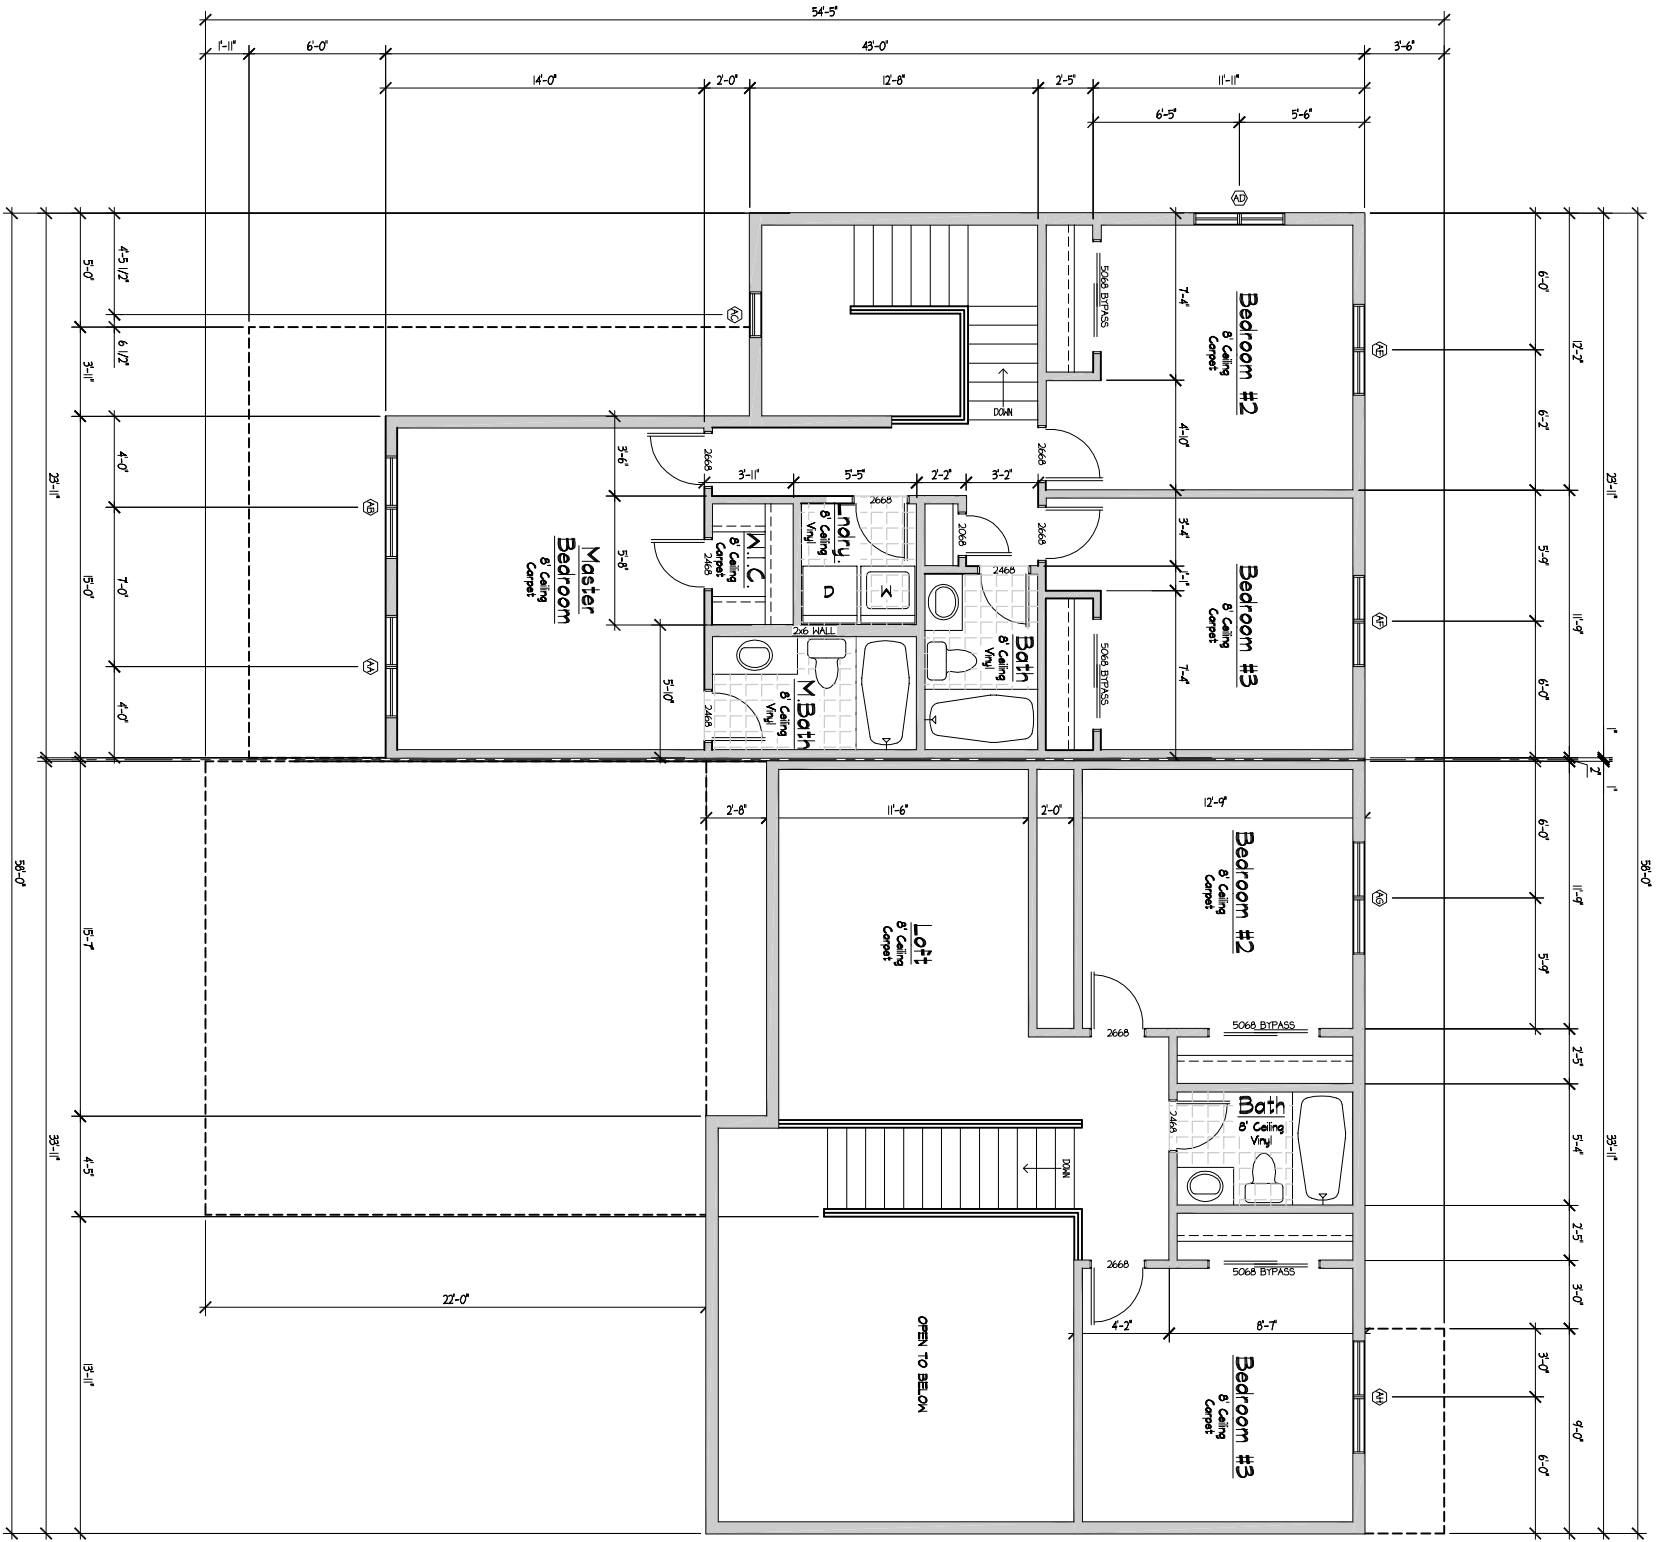

SECOND FLOOR PLAN

SECOND FLOOR AREA 782 SQFT


SECOND FLOOR PLAN

SECOND FLOOR AREA 650 SQFT

Symbol	Type	Size	Header Ht.
(A)	6LW	40x10	6'-8"
(B)	6LW	60x10	
(C)	Swing Door	50x8	
(D)	6LW	50x10	
(E)	6LW	30x30	
(F)	Single Hung	30x50	
(G)	Single Hung	30x50	
(H)	6LW	60x10	
(I)	6LW	40x10	
(J)	6LW	40x10	
(K)	6LW	2000 or 2020	
(L)	6LW	40x10	
(M)	6LW	40x10	
(N)	6LW	40x10	
(O)	6LW	40x10	
(P)	6LW	40x10	

"MIDDLETON-A"

<p>PROJECT NUMBER: 1115-01-10</p> <p>DATE: MARCH, 2010</p> <p>FILE NAME: MIDDLETONTH</p> <p>SHEET NO. 2.2B</p>	<p>DESIGNER: PRECISION DRAFTING LLC</p> <p>3376 MAMMOTH COURT, WELLINGTON, COLORADO, 80549</p> <p>PHONE: (970) 568-0799 FAX: (970) 568-9575</p> <p>EMAIL: predes@hotmail.com</p>	<p>BUILDER: MONUMENT HOMEBUILDERS</p>	<p>PROJECT TITLE: MIDDLETON TWIN HOME</p> <p>SAW GRASS/MOON SHADOW SUBDIVISIONS</p> <p>GILLETTE, WYOMING</p>
--	---	--	--

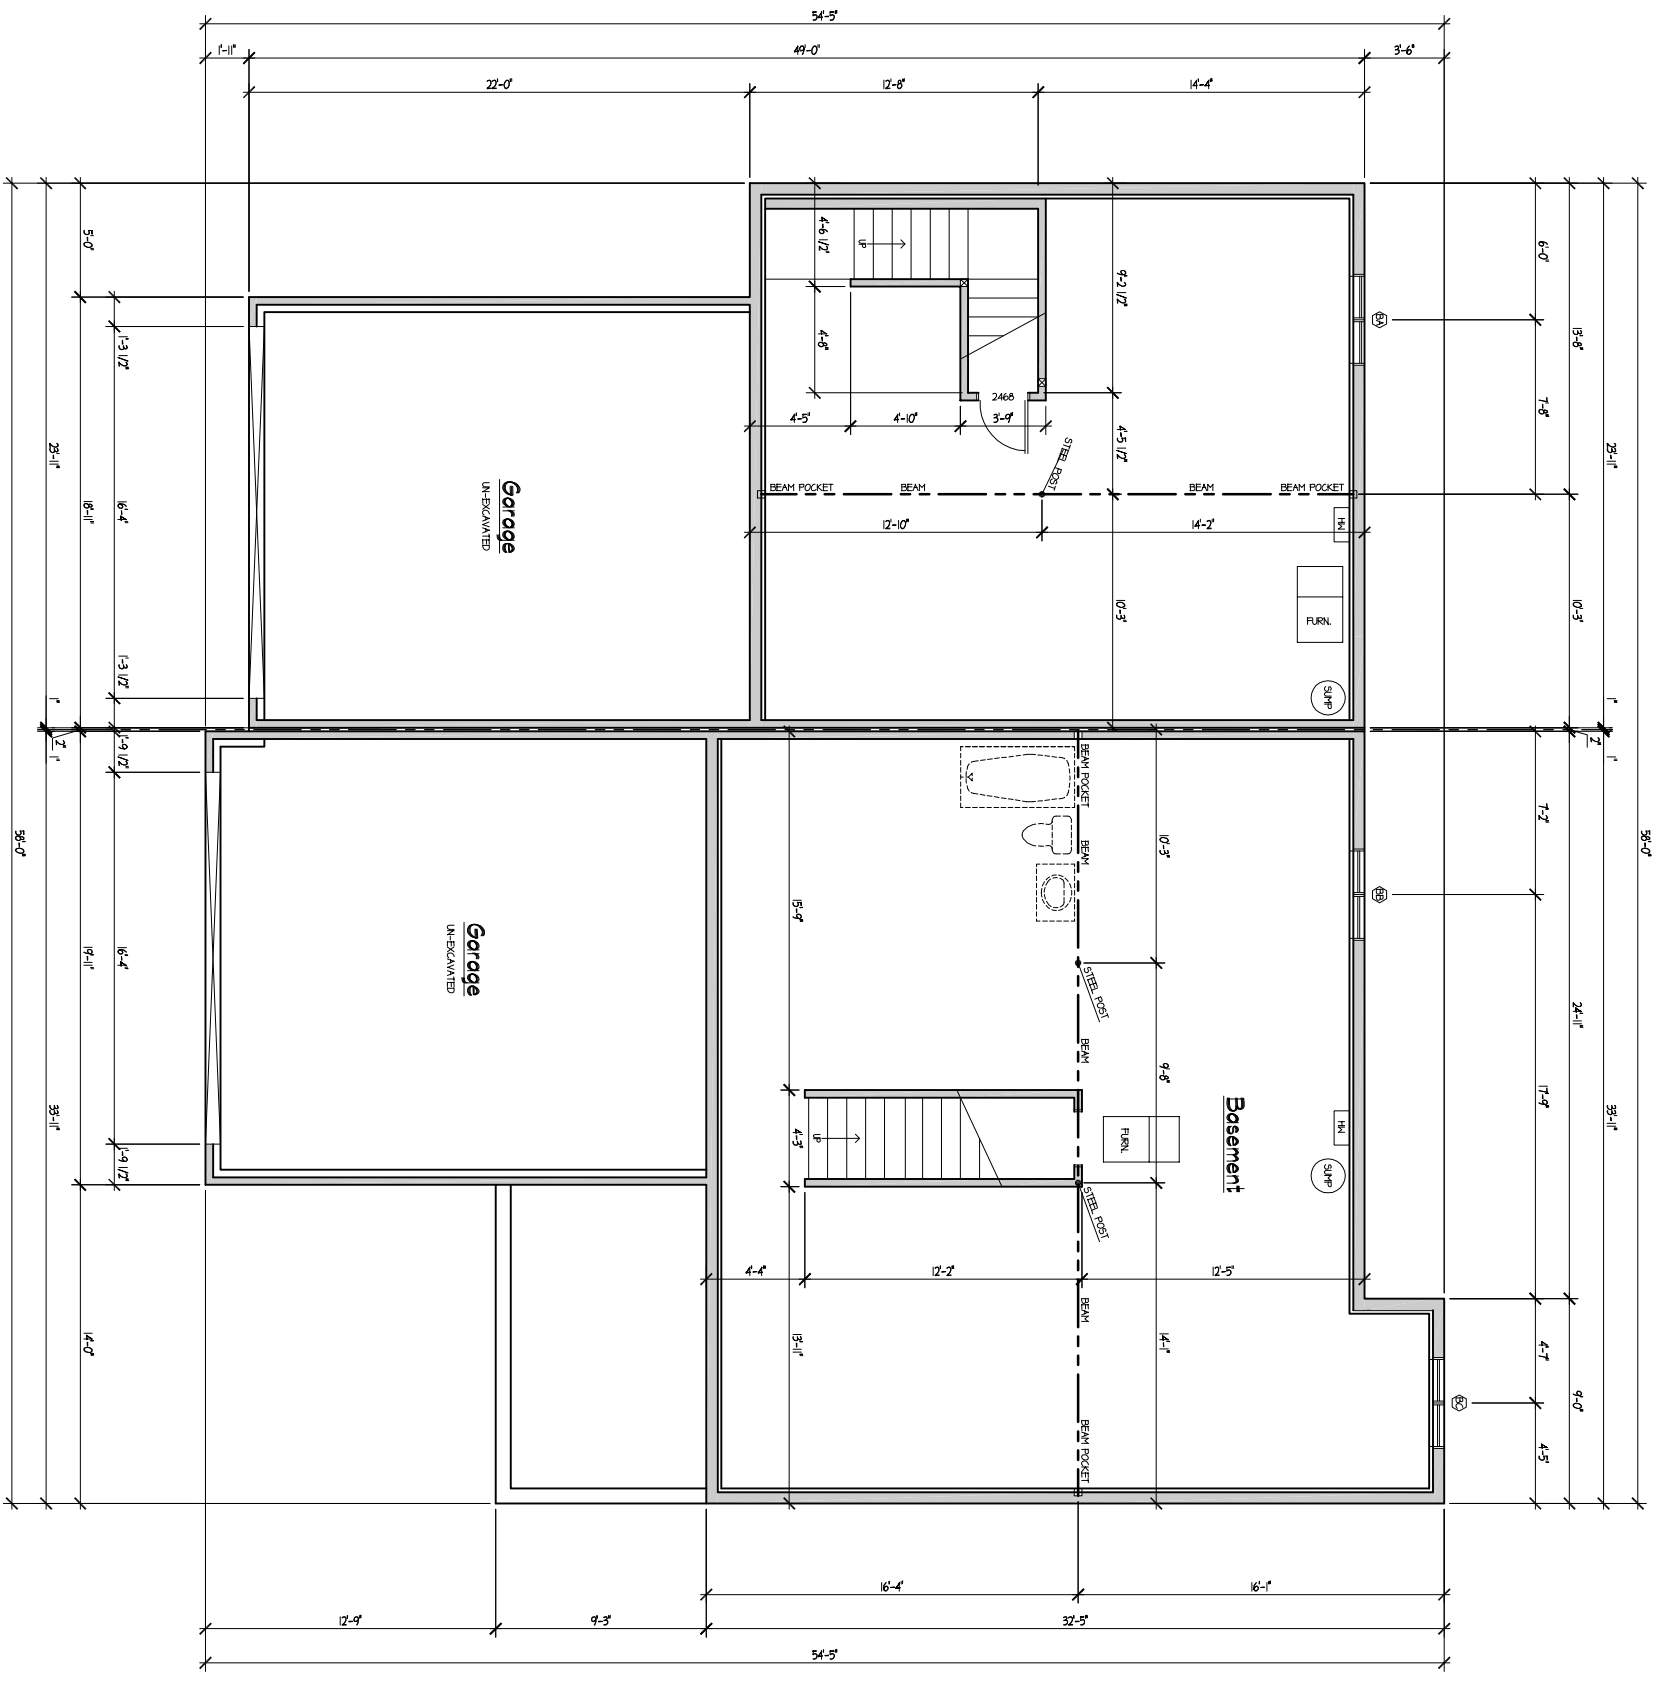

BASEMENT FLOOR PLAN
UNFINISHED BASEMENT AREA 588 SQFT

BASEMENT FLOOR PLAN
UNFINISHED BASEMENT AREA 936 SQFT

Symbol	Type	Size	Header Ht.
(A)	6dW	40x40	6'-6"
(B)	6dW	60x40	
(C)	Sliding Door	50x68	
(D)	6dW	50x40	
(E)	6dW	30x30	
(F)	Single Hang	30x50	
(G)	Single Hang	30x50	
(H)	6dW	60x40	
(I)	6dW	46x40	
(J)	6dW	46x40	
(K)	Outlets or Toprim	2000 or 2020	
(L)	6dW	40x40	
(M)	6dW	40x40	
(N)	6dW	40x40	
(O)	6dW	40x40	
(P)	6dW	50x40	
(Q)	6dW	40x40	
(R)	6dW	40x40	

"MIDDLETON-A"

<p>PROJECT NUMBER: 1115-01-10</p> <p>DATE: MARCH, 2010</p> <p>FILE NAME: MIDDLETONTH</p> <p>DESIGNER: PRECISION DRAFTING LLC 3376 MAMMOTH COURT, WELLINGTON, COLORADO, 80549 PHONE: (970) 568-0799 FAX: (970) 568-9575 EMAIL: predes@hotmail.com</p>	<p>DESIGNER: PRECISION DRAFTING LLC 3376 MAMMOTH COURT, WELLINGTON, COLORADO, 80549 PHONE: (970) 568-0799 FAX: (970) 568-9575 EMAIL: predes@hotmail.com</p>	<p>BUILDER: MONUMENT HOMEBUILDERS</p>	<p>PROJECT TITLE: MIDDLETON TWIN HOME SAW GRASS/MOON SHADOW SUBDIVISIONS GILLETTE, WYOMING</p>
<p>SCALE: 1/4" = 1'-0"</p> <p>Drawn - WMK</p>	<p>REVISIONS:</p>		
<p>SHEET NO. 10 2.3B</p>			