

MAIN FLOOR PLAN
 MAIN FLOOR AREA 708 SQFT
 2-CAR GARAGE AREA 434 SQFT


MAIN FLOOR PLAN
 MAIN FLOOR AREA 708 SQFT
 2-CAR GARAGE AREA 434 SQFT

Symbol	Type	Size	Header Ht.
(A)	Slab	5048	1'-0" off 1st Floor
(B)	Slab	6040	6'-0"
(C)	Slab	6040	6'-0"
(D)	Finish	4020	6'-0" off 2nd Floor
(E)	Finish	4026	6'-0"
(F)	Slab	2026	
(G)	Slab	5026	
(H)	Slab	5026	
(I)	Slab	4040	
(J)	Slab	4040	

"TEMPLETON III TWIN"

SCALE: 1/4" = 1'-0" Drawn - WMK	DESIGNER: PRECISION DRAFTING LLC 3376 MAMMOTH COURT, WELLINGTON, COLORADO, 80549 PHONE: (970) 568-0799 FAX: (970) 568-9575 EMAIL: predes@hotmail.com	BUILDER: MONUMENT HOMEBUILDERS	PROJECT TITLE: TEMPLETON TWIN III SAW GRASS/MOON SHADOW/COPPER RIDGE SUBDIVISIONS GILLETTE, WYOMING
	DATE: NOVEMBER, 2012	REVISIONS:	FILE NAME: TEMPLETWINIII

PROJECT NUMBER:
 1115-01-10

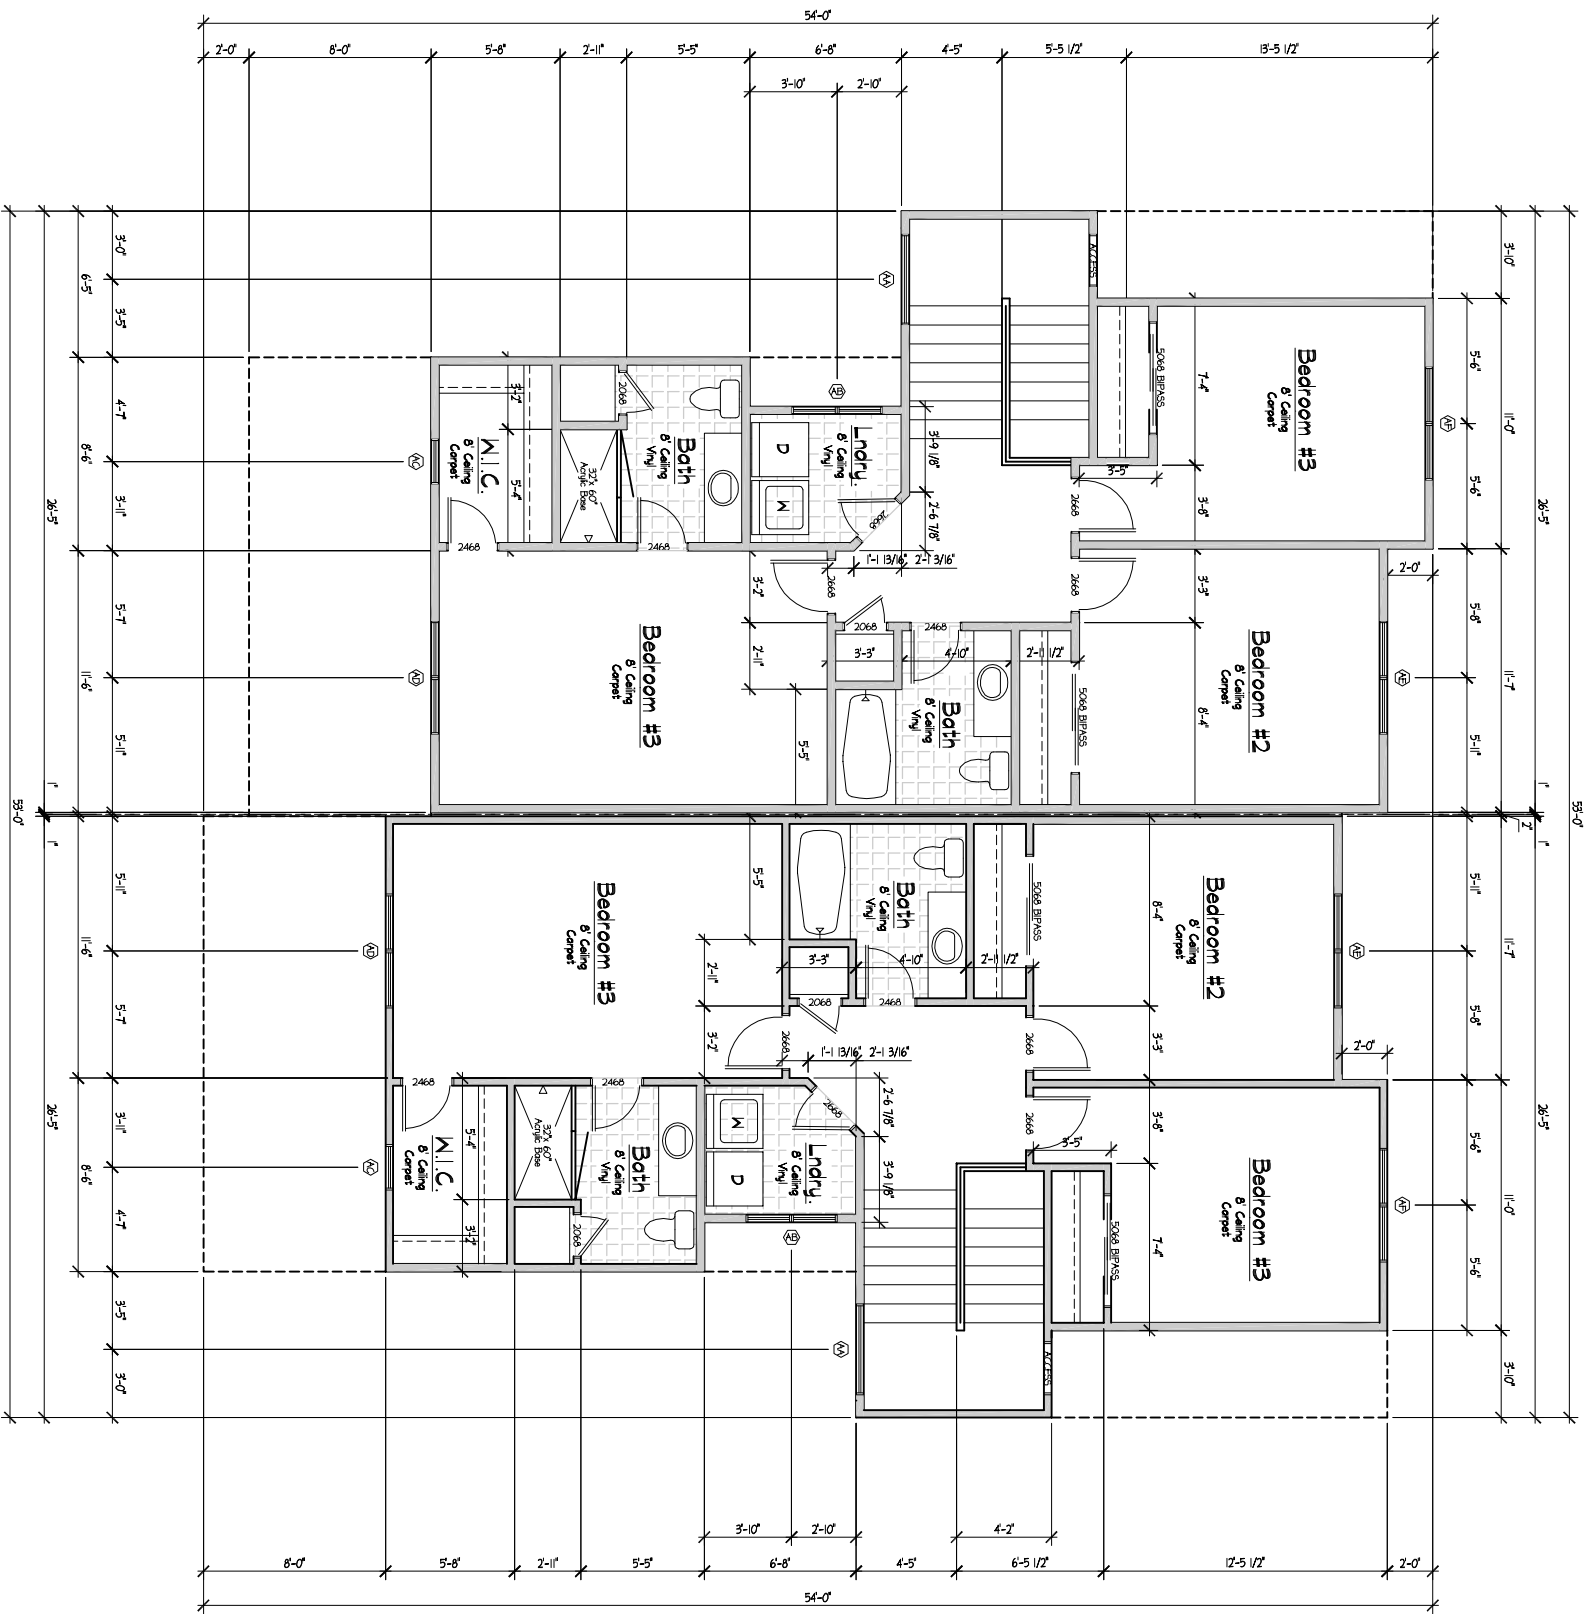

SECOND FLOOR PLAN
SECOND FLOOR AREA 927 SQFT

SECOND FLOOR PLAN
SECOND FLOOR AREA 927 SQFT

Window Schedule			
Symbol	Type	Size	Header Ht.
(A)	Slidr	50X6	1'-0" off 1st floor
(B)	Slidr	60X0	6'-6"
(C)	Slidr	60X0	6'-6"
(D)	Picture	40X0	6'-0" off 2nd floor
(E)	Slidr	40X6	6'-6"
(F)	Picture	20X6	
(G)	Slidr	50X6	
(H)	Slidr	50X6	
(I)	Slidr	40X0	
(J)	Slidr	40X0	

"TEMPLETON III TWIN"

SHEET NO. 22	PROJECT NUMBER: 1115-01-10	FILE NAME: TEMPLETWINIII	DATE: NOVEMBER, 2012	DRAWN BY: MMK	SCALE: 1/4" = 1'-0"	DESIGNER: PRECISION DRAFTING LLC 3376 MAMMOTH COURT, WELLINGTON, COLORADO, 80549 PHONE: (970) 568-0799 FAX: (970) 568-9575 EMAIL: predes@hotmail.com	BUILDER: MONUMENT HOMEBUILDERS	PROJECT TITLE: TEMPLETON TWIN III SAW GRASS/MOON SHADOW/COPPER RIDGE SUBDIVISIONS GILLETTE, WYOMING
	REVISIONS:							