

**MAIN FLOOR PLAN**  
MAIN FLOOR AREA 741 SQFT  
1-CAR GARAGE AREA 295 SQFT

**MAIN FLOOR PLAN**  
MAIN FLOOR AREA 741 SQFT  
1-CAR GARAGE AREA 295 SQFT


Window Schedule			
Symbol	Type	Size	Header Ht.
(A)	Picture	26x40	6'-5"
(B)	Other	50x40	
(C)	Other	62x68	
(D)	Other	42x40	
(E)	Picture	30x40	
(F)	Other	62x40	
(G)	Other	42x40	
(H)	Other	42x40	7'-7"
(I)	Other	42x40	
(J)	Other	42x40	6'-5"

"4-PLEX" 1-CAR "ELEV. A"

SHEET NO. <b>2.11</b>	SCALE: 1/4" = 1'-0" Drawn - WMK	DATE: OCTOBER, 2015	FILE NAME: WCAPLEX	PROJECT NUMBER: 1115-04-15	DESIGNER: <b>PRECISION DRAFTING LLC</b> 3376 MAMMOTH COURT, WELLINGTON, COLORADO, 80549 PHONE: (970) 568-0799 FAX: (970) 568-9575 EMAIL: predes@hotmail.com	BUILDER: <b>JEI CONTRACTORS, INC.</b>	PROJECT TITLE: WESTGATE 4-PLEX WESTGATE AT WELLINGTON POINT WELLINGTON, COLORADO
	REVISIONS:						

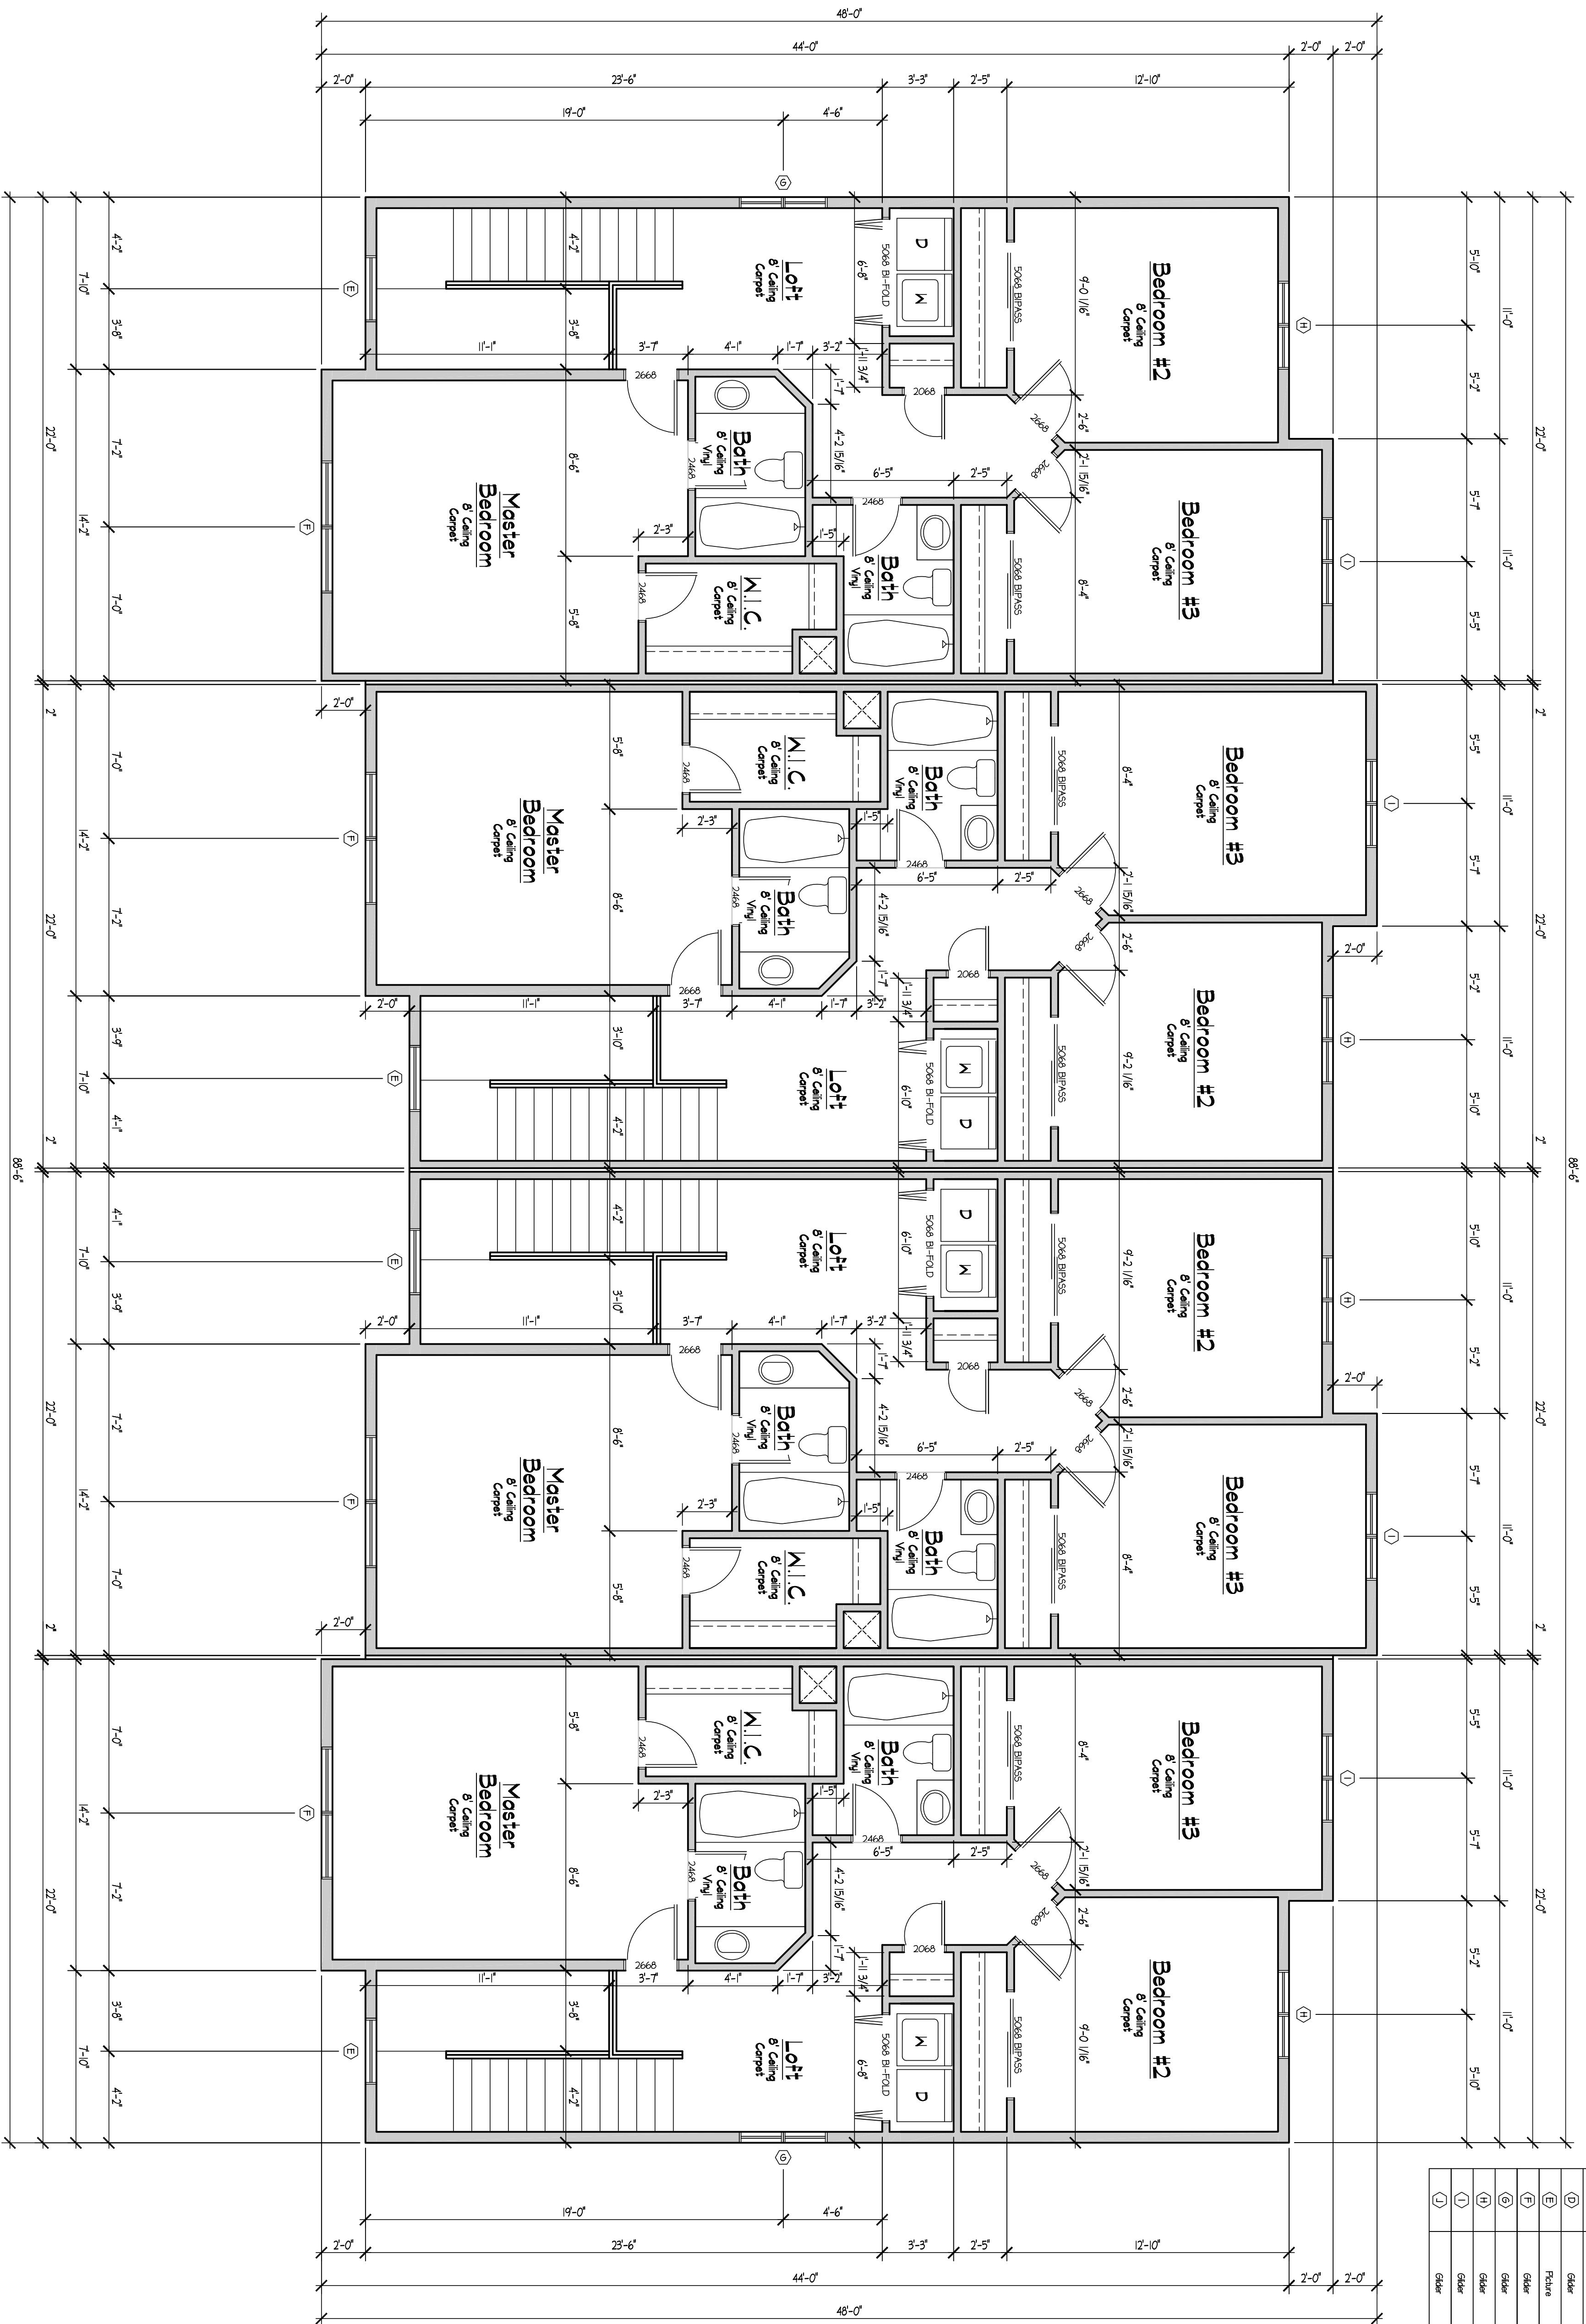

Window Schedule			
Symbol	Type	Size	Header Ht.
(A)	Fixed	26x0	6'-5"
(B)	Fixed	50x0	
(C)	Slur	62x8	
(D)	Fixed	42x0	
(E)	Fixed	30x0	7'-7"
(F)	Fixed	62x0	
(G)	Fixed	42x0	
(H)	Fixed	42x0	
(I)	Fixed	42x0	
(J)	Fixed	42x0	6'-5"

SECOND FLOOR PLAN  
SECOND FLOOR AREA 877 SQFT


SECOND FLOOR PLAN  
SECOND FLOOR AREA 877 SQFT

SECOND FLOOR PLAN  
SECOND FLOOR AREA 877 SQFT

SECOND FLOOR PLAN  
SECOND FLOOR AREA 877 SQFT

"4-PLEX" 1-CAR "ELEV. A"

SHEET NO. 2.21	SCALE: 1/4" = 1'-0" Drawn - WMK	DATE: OCTOBER, 2015	FILE NAME: WCAPLEX	PROJECT NUMBER: 1115-04-15	DESIGNER: <b>PRECISION DRAFTING LLC</b> 3376 MAMMOTH COURT, WELLINGTON, COLORADO, 80549 PHONE: (970) 568-0799 FAX: (970) 568-9575 EMAIL: predes@hotmail.com	BUILDER: <b>JEI CONTRACTORS, INC.</b>	PROJECT TITLE: WESTGATE 4-PLEX WESTGATE AT WELLINGTON POINT WELLINGTON, COLORADO
	REVISIONS:						

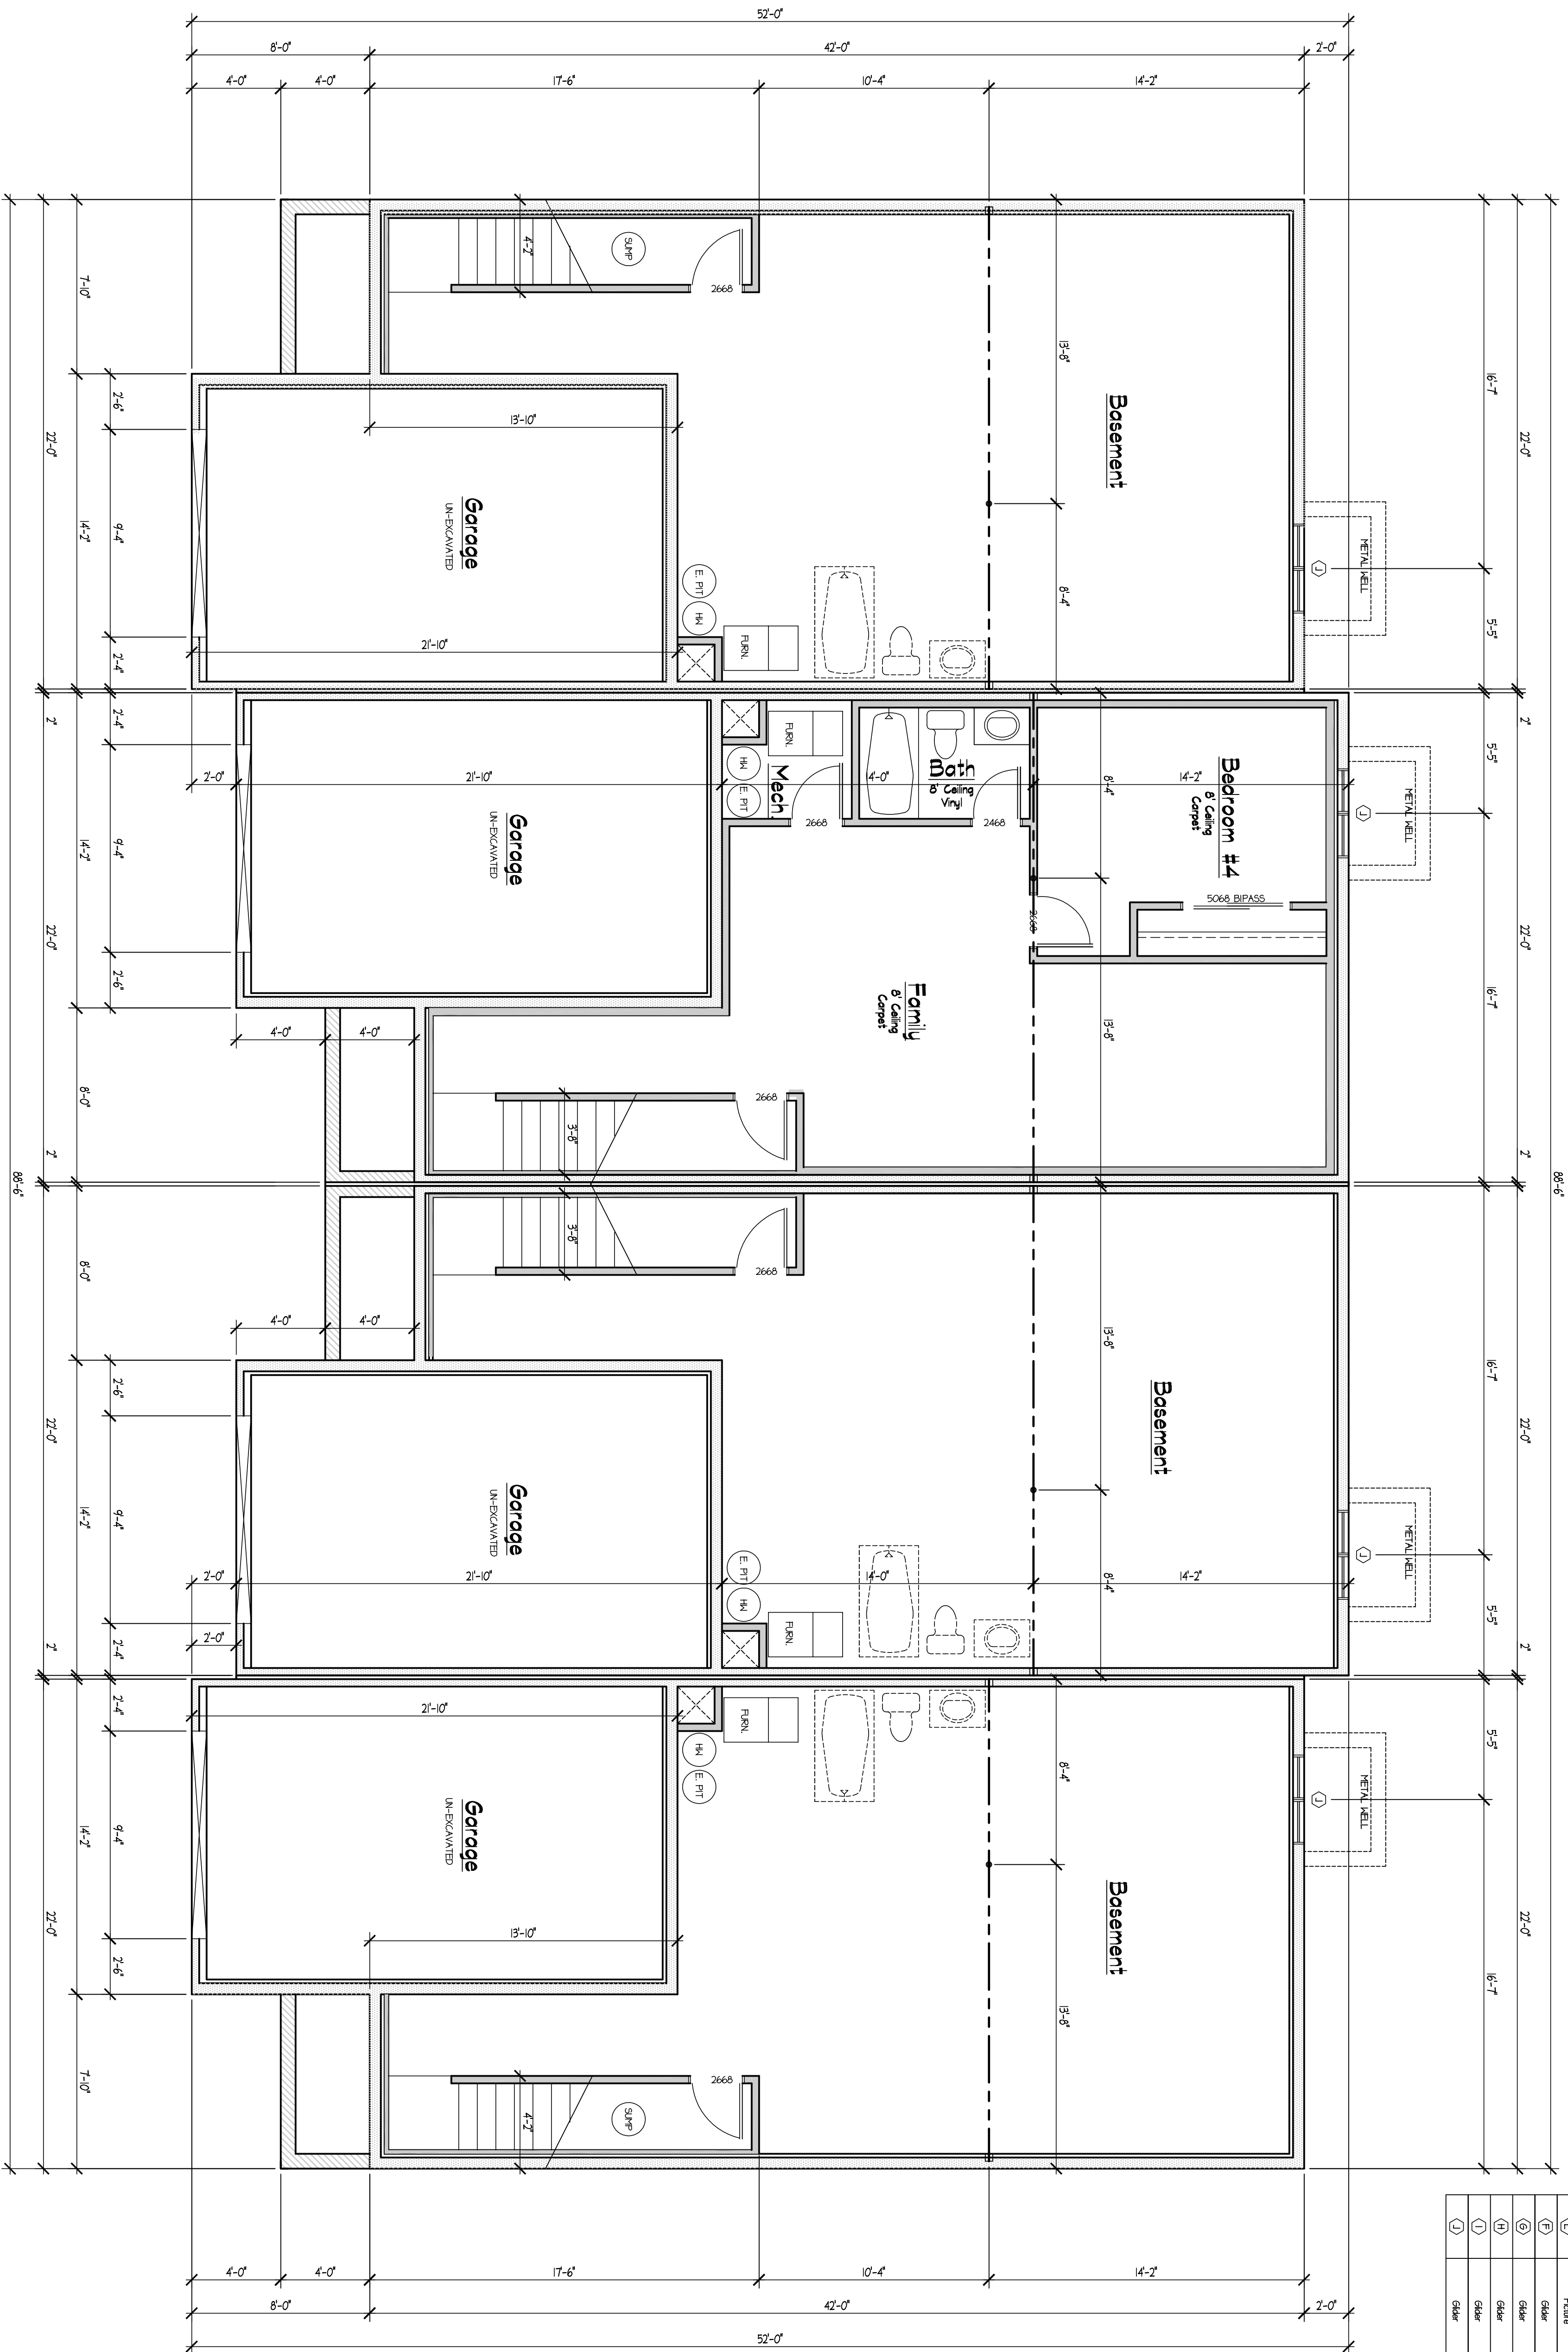

**BASEMENT FLOOR PLAN**  
BASEMENT FLOOR AREA 672 SQFT

**BASEMENT FLOOR PLAN**  
BASEMENT FLOOR AREA 672 SQFT

**BASEMENT FLOOR PLAN**  
BASEMENT FLOOR AREA 672 SQFT

**BASEMENT FLOOR PLAN**  
BASEMENT FLOOR AREA 672 SQFT

Window Schedule			
Symbol	Type	Size	Header Ht.
(A)	Fixed	26x40	6'-5"
(B)	Fixed	50x40	
(C)	Slur	62x8	7'-7"
(D)	Fixed	42x40	
(E)	Fixed	30x40	42x40
(F)	Fixed	62x40	
(G)	Fixed	42x40	42x40
(H)	Fixed	42x40	
(I)	Fixed	42x40	6'-5"
(J)	Fixed	42x40	

"4-PLEX" 1-CAR "ELEV. A"

SHEET NO. <b>2.31</b>	PROJECT NUMBER: 1115-04-15	FILE NAME: WG4PLEX	DATE: OCTOBER, 2015	DRAWN: WMK SCALE: 1/4" = 1'-0"	DESIGNER: <b>PRECISION DRAFTING LLC</b> 3376 MAMMOTH COURT, WELLINGTON, COLORADO, 80549 PHONE: (970) 568-0799 FAX: (970) 568-9575 EMAIL: predes@hotmail.com	BUILDER: <b>JEI CONTRACTORS, INC.</b>	PROJECT TITLE: WESTGATE 4-PLEX WESTGATE AT WELLINGTON POINT WELLINGTON, COLORADO
--------------------------	-------------------------------	-----------------------	------------------------	-----------------------------------	---	--	---