


**MAIN FLOOR PLAN**  
 MAIN FLOOR AREA 1736 SQFT  
 2-CAR GARAGE AREA 544 SQFT

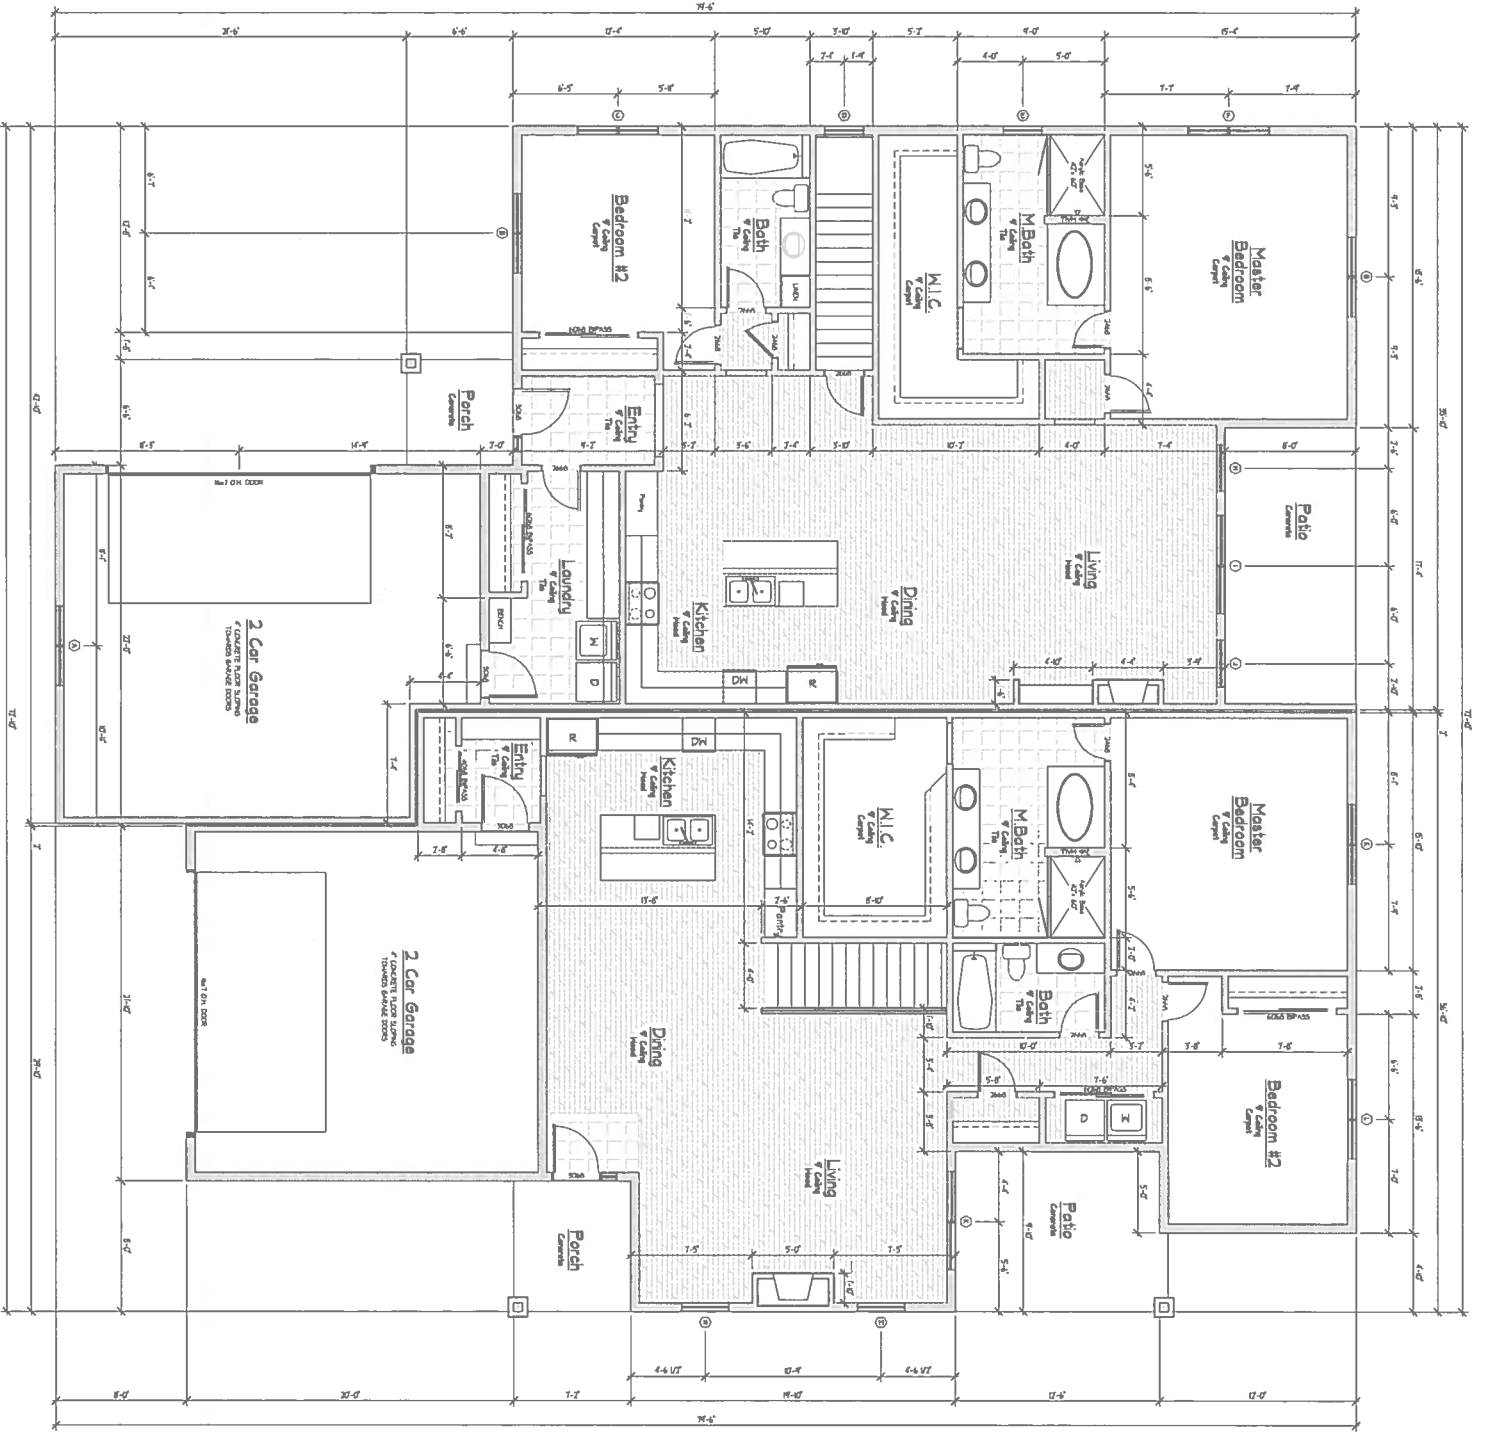

**MAIN FLOOR PLAN**  
 MAIN FLOOR AREA 1740 SQFT  
 2-CAR GARAGE AREA 570 SQFT

Window Schedule		
Symbol	Type	Size
①	door	3'-0" x 7'-0"
②	door	3'-0" x 7'-0"
③	door	3'-0" x 7'-0"
④	door	3'-0" x 7'-0"
⑤	door	3'-0" x 7'-0"
⑥	door	3'-0" x 7'-0"
⑦	door	3'-0" x 7'-0"
⑧	door	3'-0" x 7'-0"
⑨	door	3'-0" x 7'-0"
⑩	door	3'-0" x 7'-0"
⑪	door	3'-0" x 7'-0"
⑫	door	3'-0" x 7'-0"
⑬	door	3'-0" x 7'-0"
⑭	door	3'-0" x 7'-0"
⑮	door	3'-0" x 7'-0"
⑯	door	3'-0" x 7'-0"
⑰	door	3'-0" x 7'-0"
⑱	door	3'-0" x 7'-0"
⑲	door	3'-0" x 7'-0"
⑳	door	3'-0" x 7'-0"
㉑	door	3'-0" x 7'-0"
㉒	door	3'-0" x 7'-0"
㉓	door	3'-0" x 7'-0"
㉔	door	3'-0" x 7'-0"
㉕	door	3'-0" x 7'-0"
㉖	door	3'-0" x 7'-0"
㉗	door	3'-0" x 7'-0"
㉘	door	3'-0" x 7'-0"
㉙	door	3'-0" x 7'-0"
㉚	door	3'-0" x 7'-0"
㉛	door	3'-0" x 7'-0"
㉜	door	3'-0" x 7'-0"
㉝	door	3'-0" x 7'-0"
㉞	door	3'-0" x 7'-0"
㉟	door	3'-0" x 7'-0"
㊱	door	3'-0" x 7'-0"
㊲	door	3'-0" x 7'-0"
㊳	door	3'-0" x 7'-0"
㊴	door	3'-0" x 7'-0"
㊵	door	3'-0" x 7'-0"
㊶	door	3'-0" x 7'-0"
㊷	door	3'-0" x 7'-0"
㊸	door	3'-0" x 7'-0"
㊹	door	3'-0" x 7'-0"
㊺	door	3'-0" x 7'-0"
㊻	door	3'-0" x 7'-0"
㊼	door	3'-0" x 7'-0"
㊽	door	3'-0" x 7'-0"
㊾	door	3'-0" x 7'-0"
㊿	door	3'-0" x 7'-0"

"HENDRICKS" 2-CAR "ELEV. A"

<p>SCALE: 1/4" = 1'-0" Dim. - W.K.</p>	<p>DATE: JANUARY, 2017</p>	<p>FILE NAME: SIDETWIN</p>	<p>PROJECT NUMBER: 1115-40-17</p>	<p>DESIGNER: <b>PRECISION DRAFTING LLC</b> 3376 MAMMOTH COURT, WELLINGTON, COLORADO, 80548 PHONE: (970) 568-0799 FAX: (970) 568-9575 EMAIL: prades@holfmell.com</p>	<p>BUILDER: <b>JEI CONTRACTORS, INC.</b></p>	<p>PROJECT TITLE: BASEMENT - HENDRICKS SABRE BIRD BROS CHEYENNE, WYOMING</p>
--	--------------------------------	--------------------------------	---------------------------------------	---	--	--

SHEET  
2.1B