

MAIN FLOOR PLAN

MAIN FLOOR AREA 646 SQFT
2-CAR GARAGE AREA 416 SQFT


MAIN FLOOR PLAN

MAIN FLOOR AREA 646 SQFT
2-CAR GARAGE AREA 416 SQFT

Window Schedule			
Symbol	Type	Size	Header Ht.
①	66w	42x0	6'-5"
②	66w	60x0	
③	Sliding Door	52x0	
④	66w	42x0	
⑤	66w	42x0	
⑥	66w	42x0	
⑦	66w	42x0	
⑧	66w	42x0	
⑨	Octagon or Triangular	2000 or 3000	
⑩	66w	42x0	

"TWIN HOME"

SCALE: 1/4" = 1'-0" Drawn: <u>MMK</u> DATE: MAY, 2014	DESIGNER: PRECISION DRAFTING LLC 3376 MAMMOTH COURT, WELLINGTON, COLORADO, 80549 PHONE: (970) 568-0799 FAX: (970) 568-9575 EMAIL: preddes@hotmail.com	BUILDER: JEI CONTRACTORS, INC.	PROJECT TITLE: TWIN HOME SADDLERIDGE SUBDIVISION CHEYENNE, WYOMING
SHEET NO. 2.1	PROJECT NUMBER: 1115-01-10	FILE NAME: TWINHOME	

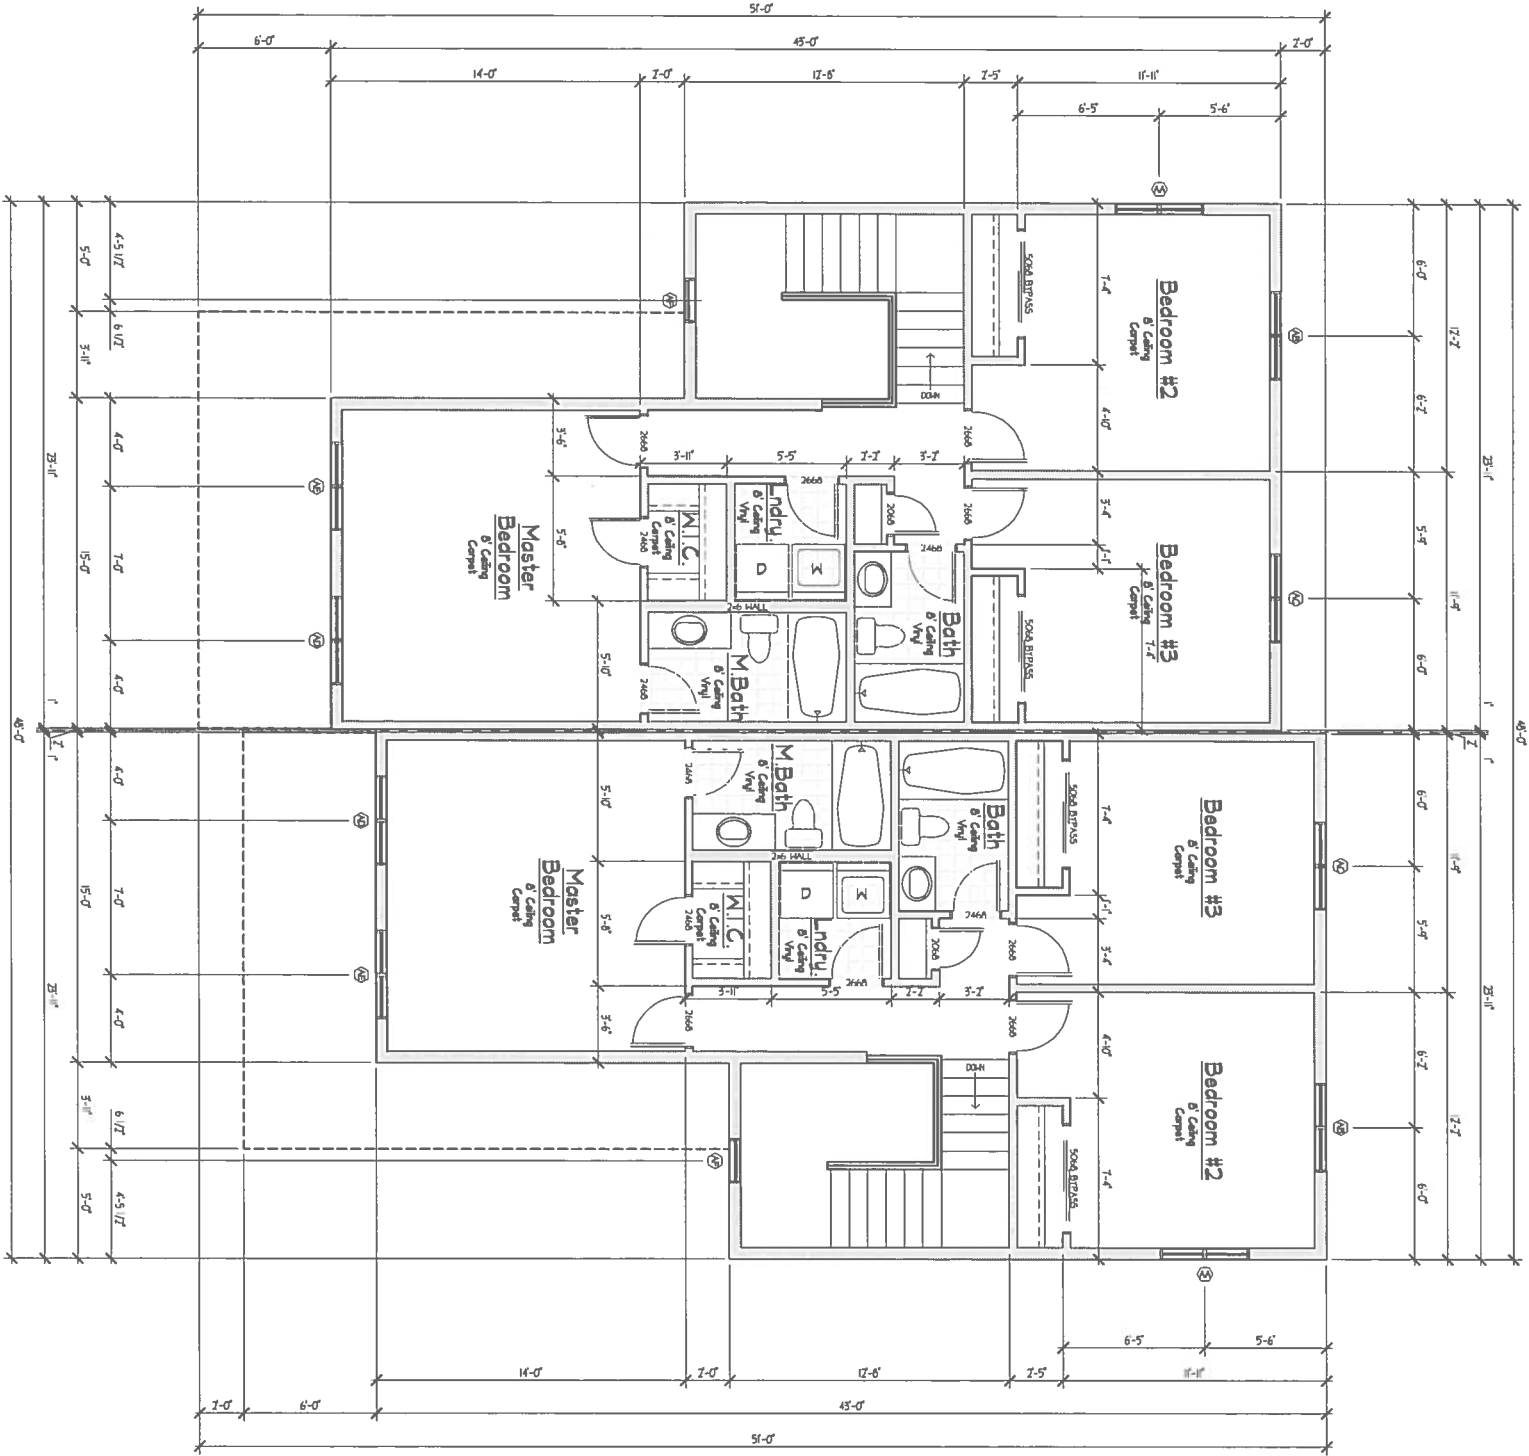


SECOND FLOOR PLAN
SECOND FLOOR AREA 782 SQFT

SECOND FLOOR PLAN
SECOND FLOOR AREA 782 SQFT

Window Schedule			Header Ht.
Symbol	Type	Size	6'-5"
①	6x4	42x0	
②	6x4	60x0	
③	36x12	32x0	
④	6x4	42x0	
⑤	6x4	42x0	
⑥	6x4	42x0	
⑦	6x4	42x0	
⑧	6x4	42x0	
⑨	6x4	42x0	
⑩	6x4	42x0	
⑪	6x4	42x0	
⑫	6x4	42x0	
⑬	6x4	42x0	
⑭	6x4	42x0	
⑮	6x4	42x0	
⑯	6x4	42x0	
⑰	6x4	42x0	
⑱	6x4	42x0	
⑲	6x4	42x0	
⑳	6x4	42x0	
㉑	6x4	42x0	
㉒	6x4	42x0	
㉓	6x4	42x0	
㉔	6x4	42x0	
㉕	6x4	42x0	
㉖	6x4	42x0	
㉗	6x4	42x0	
㉘	6x4	42x0	
㉙	6x4	42x0	
㉚	6x4	42x0	
㉛	6x4	42x0	
㉜	6x4	42x0	
㉝	6x4	42x0	
㉞	6x4	42x0	
㉟	6x4	42x0	
㊱	6x4	42x0	
㊲	6x4	42x0	
㊳	6x4	42x0	
㊴	6x4	42x0	
㊵	6x4	42x0	
㊶	6x4	42x0	
㊷	6x4	42x0	
㊸	6x4	42x0	
㊹	6x4	42x0	
㊺	6x4	42x0	
㊻	6x4	42x0	
㊼	6x4	42x0	
㊽	6x4	42x0	
㊾	6x4	42x0	
㊿	6x4	42x0	

"TWIN HOME"

SCALE: 1/4" = 1'-0" Date: <u>MMK</u>	DATE: MAY, 2014	FILE NAME: TWINHOME	PROJECT NUMBERS: 1115-01-10	SHEET NO. 2.2	DESIGNER: PRECISION DRAFTING LLC 3376 MAMMOTH COURT, WELLINGTON, COLORADO, 80549 PHONE: (970) 568-0799 FAX: (970) 568-9575 EMAIL: predes@hotmail.com	BUILDER: JEI CONTRACTORS, INC.	PROJECT TITLE: TWIN HOME SADDLERIDGE SUBDIVISION CHEYENNE, WYOMING
--	--------------------	------------------------	--------------------------------	------------------	---	--	---

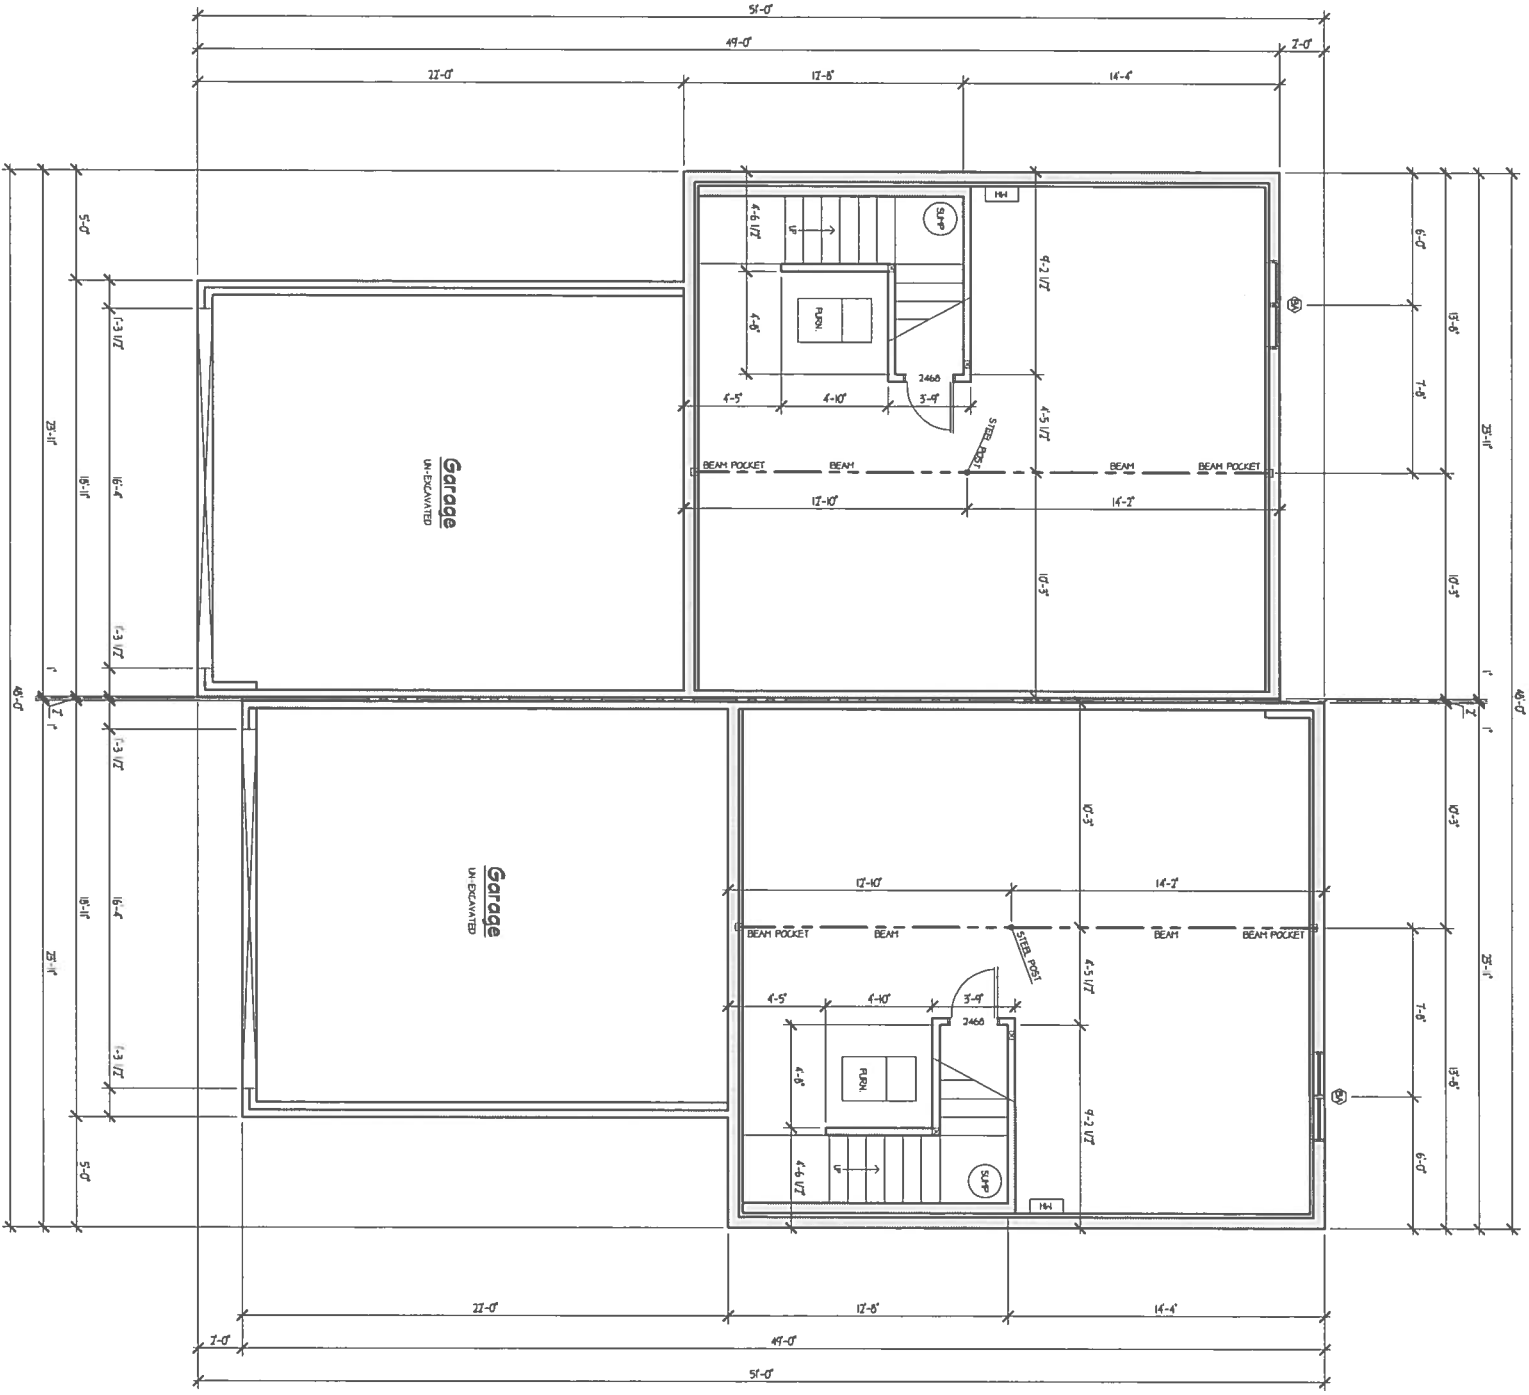

BASEMENT FLOOR PLAN
UNFINISHED BASEMENT AREA 500 SQFT

BASEMENT FLOOR PLAN
UNFINISHED BASEMENT AREA 500 SQFT

Window Schedule			
Symbol	Type	Size	Header Ht.
①	64W	40x40	6'-0"
②	64W	60x40	
③	50Wx 10H	50x40	
④	64W	40x40	
⑤	64W	40x40	
⑥	64W	40x40	
⑦	64W	40x40	
⑧	64W	40x40	
⑨	64W	40x40	
⑩	64W	40x40	
⑪	Octagon w/ Triangles	2000 w/ 5020	
⑫	64W	40x40	

"TWIN HOME" - BASEMENT

SHEET NO. 2.3B	SCALE: 1/4" = 1'-0" Drawn: <u> </u> WKW DATE: <u> </u>	DESIGNER: PRECISION DRAFTING LLC 3376 MAMMOTH COURT, WELLINGTON, COLORADO, 80549 PHONE: (970) 568-0799 FAX: (970) 568-9575 EMAIL: predes@hotmail.com	BUILDER: JEI CONTRACTORS, INC.	PROJECT TITLE: TWIN HOME SADDLERIDGE SUBDIVISION CHEYENNE, WYOMING
	FILE NAME: TWINHOME	PROJECT NUMBER: 1115-01-10	DATE: MAY, 2014	REVISIONS: