


BASEMENT FLOOR PLAN
BASEMENT FLOOR AREA 1124 SQFT

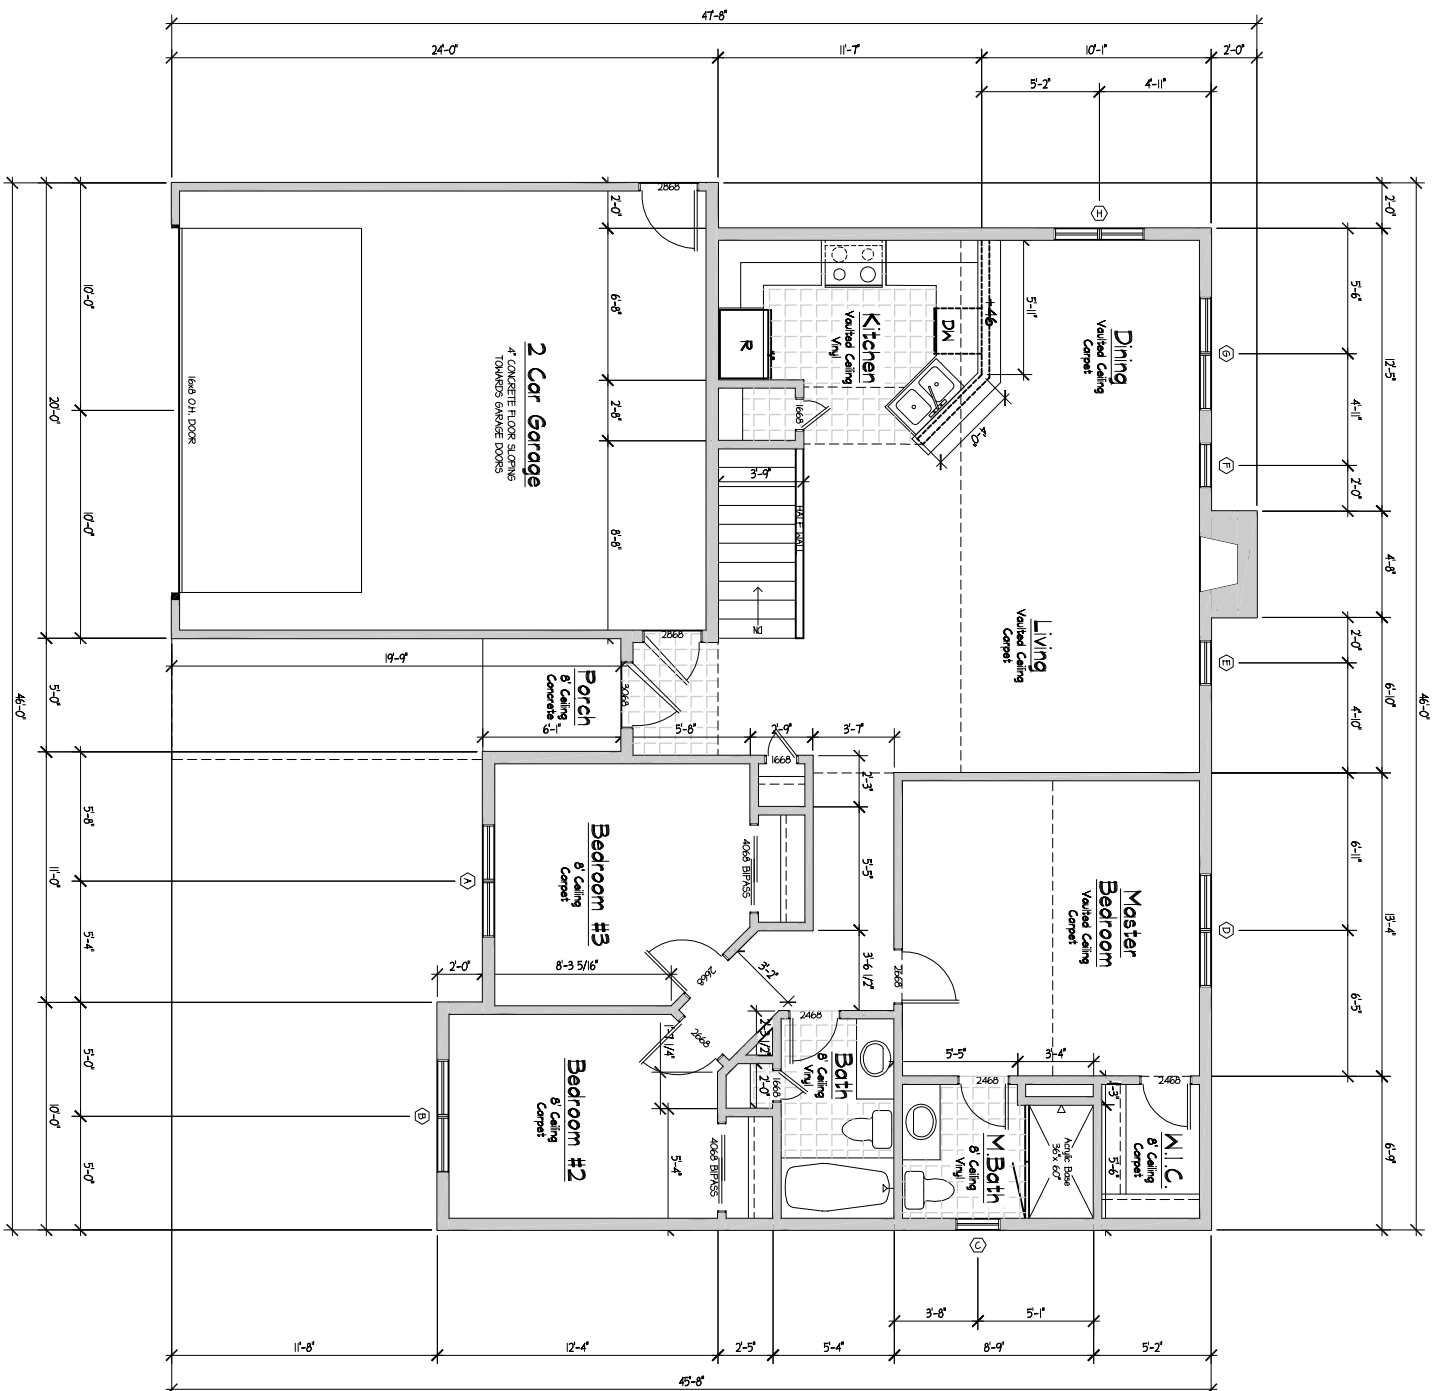

MAIN FLOOR PLAN
MAIN FLOOR AREA 1228 SQFT
2-CAR GARAGE AREA 400 SQFT

Window Schedule			
Symbol	Type	Size	Header Ht.
Ⓐ	6x4	50x40	6'-8"
Ⓑ	6x4	50x40	
Ⓒ	Doble Hung	20x20	
Ⓓ	6x4	50x40	
Ⓔ	Doble Hung	20x40	
Ⓜ	6x4	50x40	
Ⓝ	6x4	50x40	
Ⓟ	6x4	50x40	
Ⓡ	6x4	50x40	
Ⓢ	6x4	50x40	
Ⓣ	6x4	50x40	
Ⓥ	6x4	50x40	
Ⓦ	6x4	50x40	
Ⓧ	6x4	50x40	
Ⓨ	6x4	50x40	
Ⓩ	6x4	50x40	
Ⓩ	6x4	50x40	

"PENDLETON II" 2-CAR

SCALE: 1/4" = 1'-0" Drawn: WMK	DESIGNER: PRECISION DRAFTING LLC 3376 MAMMOTH COURT, WELLINGTON, COLORADO, 80549 PHONE: (970) 568-0799 FAX: (970) 568-9575 EMAIL: predes@hotmail.com	BUILDER: MONUMENT HOMEBUILDERS	PROJECT TITLE: PENDLETON II SAW GRASS/MOON SHADOW/COPPER RIDGE SUBDIVISIONS GILLETTE, WYOMING
DATE: MARCH, 2010	REVISIONS:		
FILE NAME: PII	PROJECT NUMBER: 1115-01-10		
SHEET NO. 2.12			